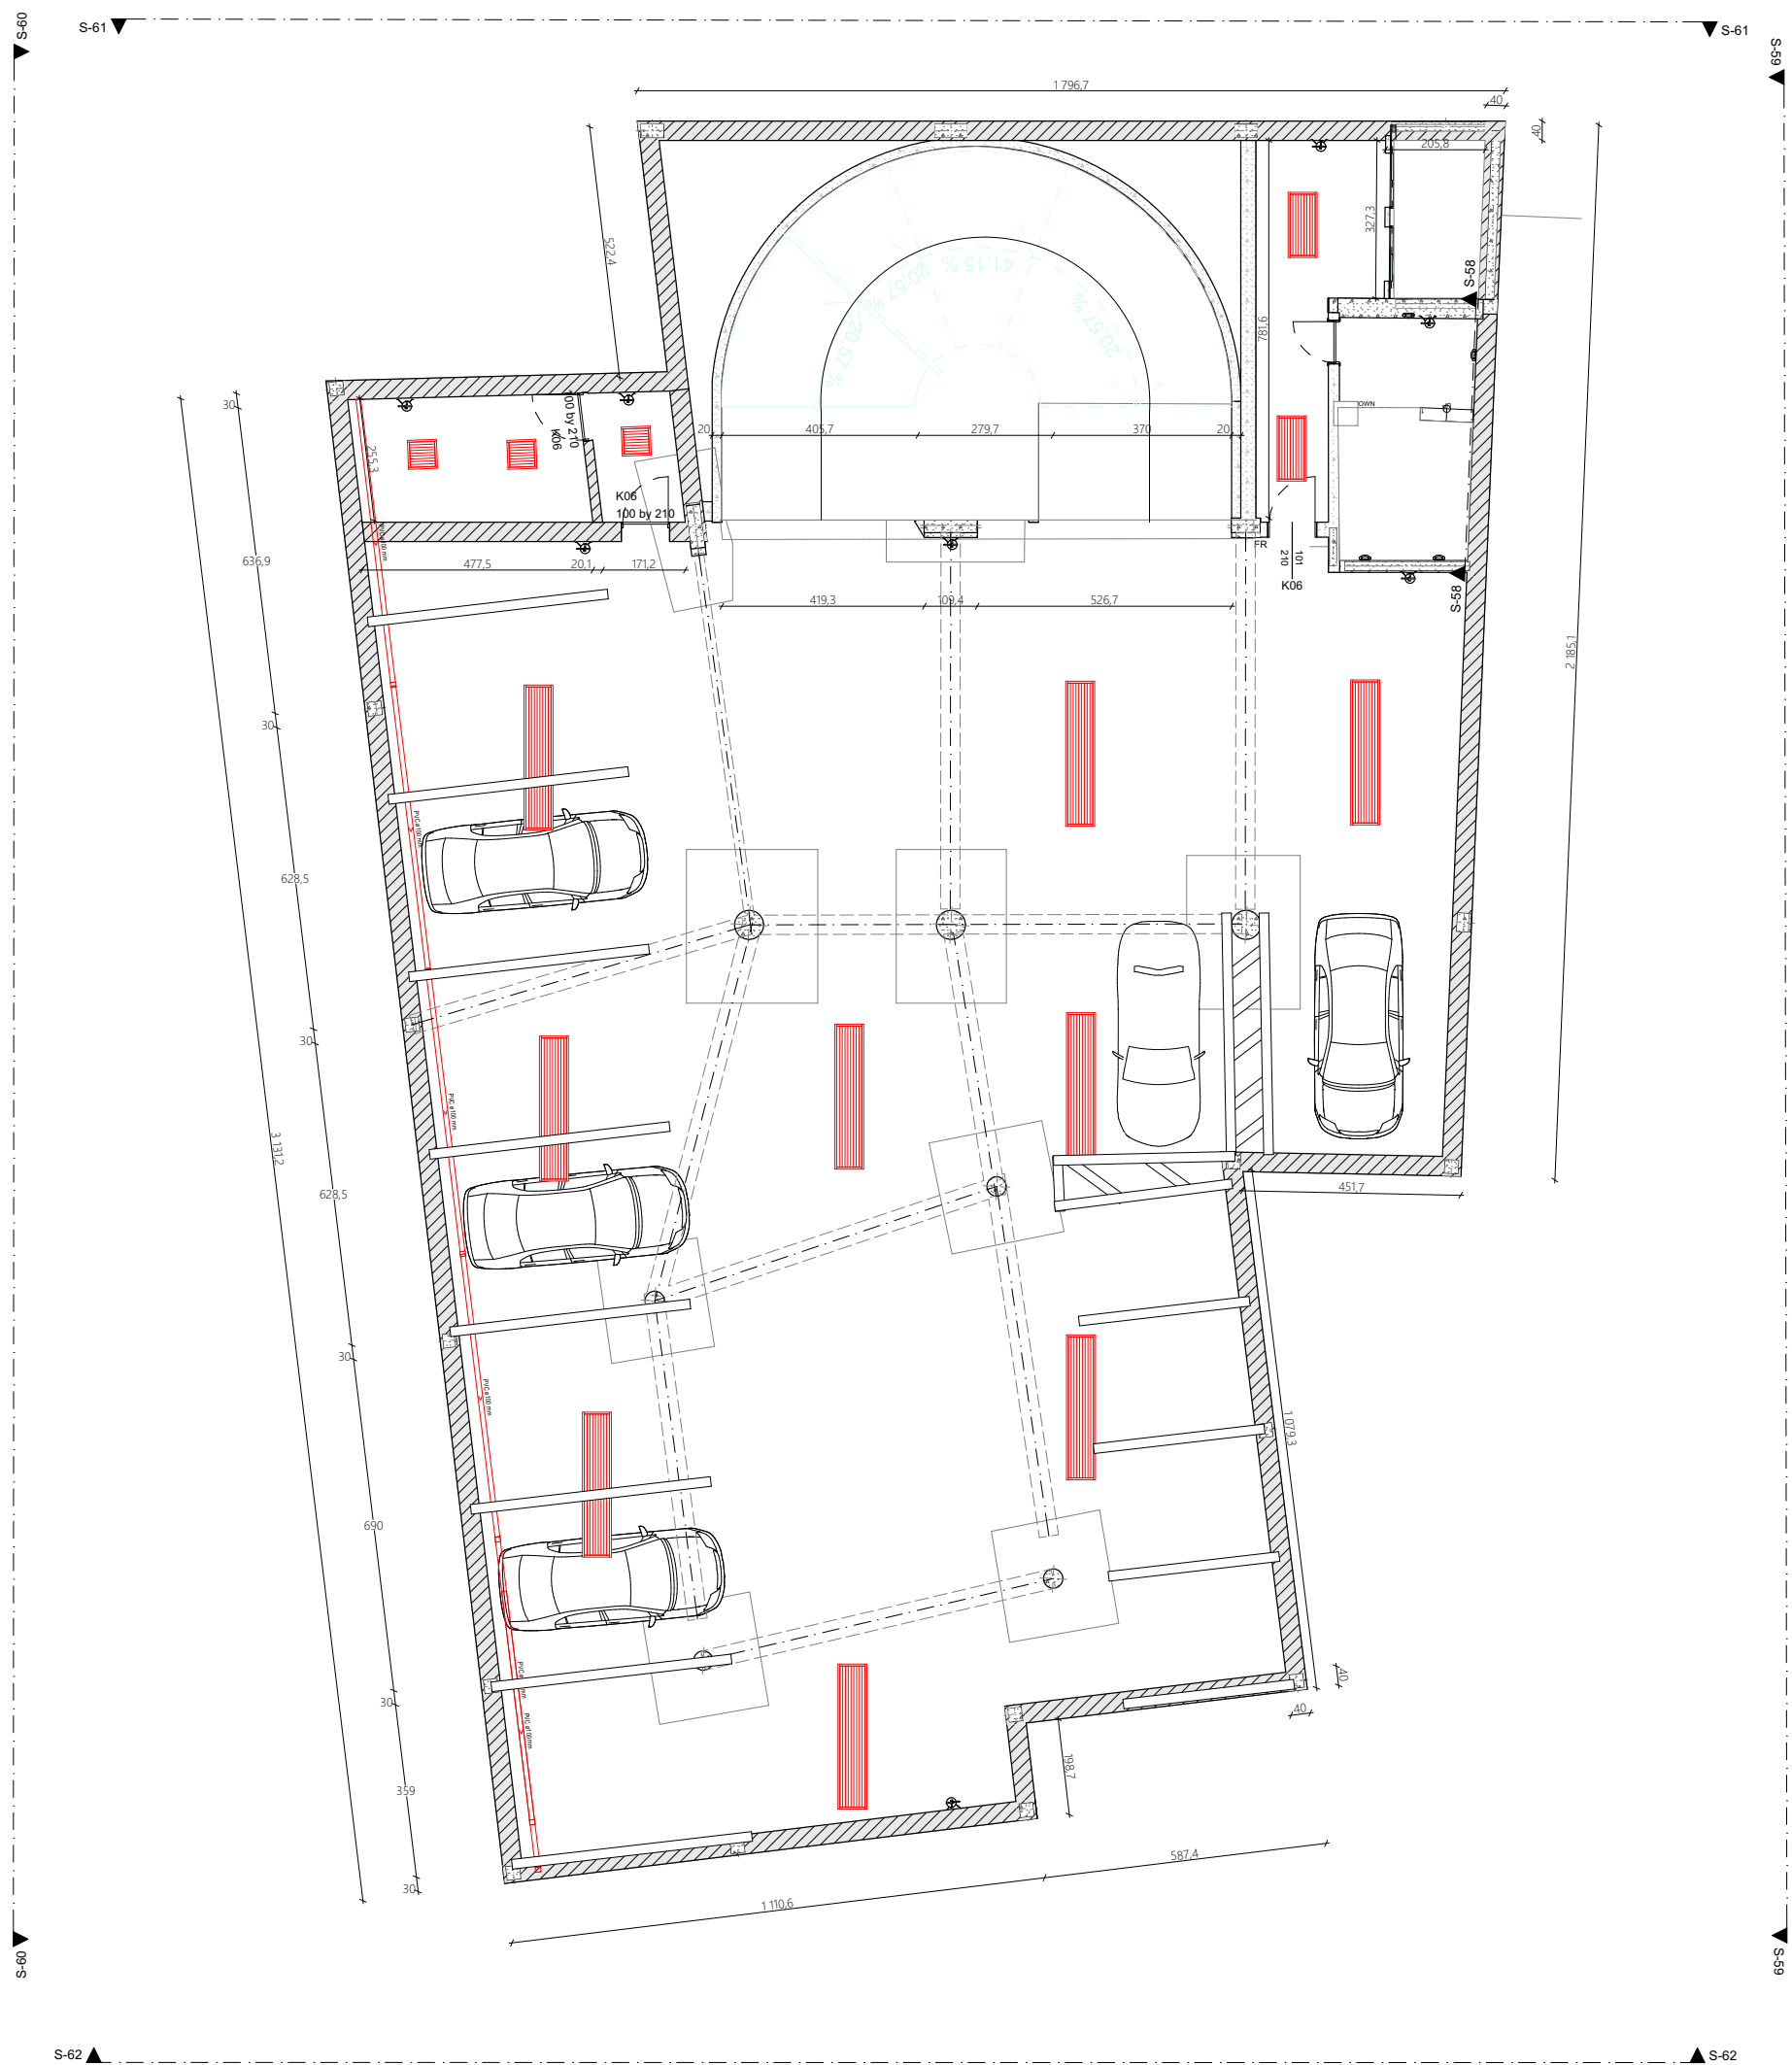
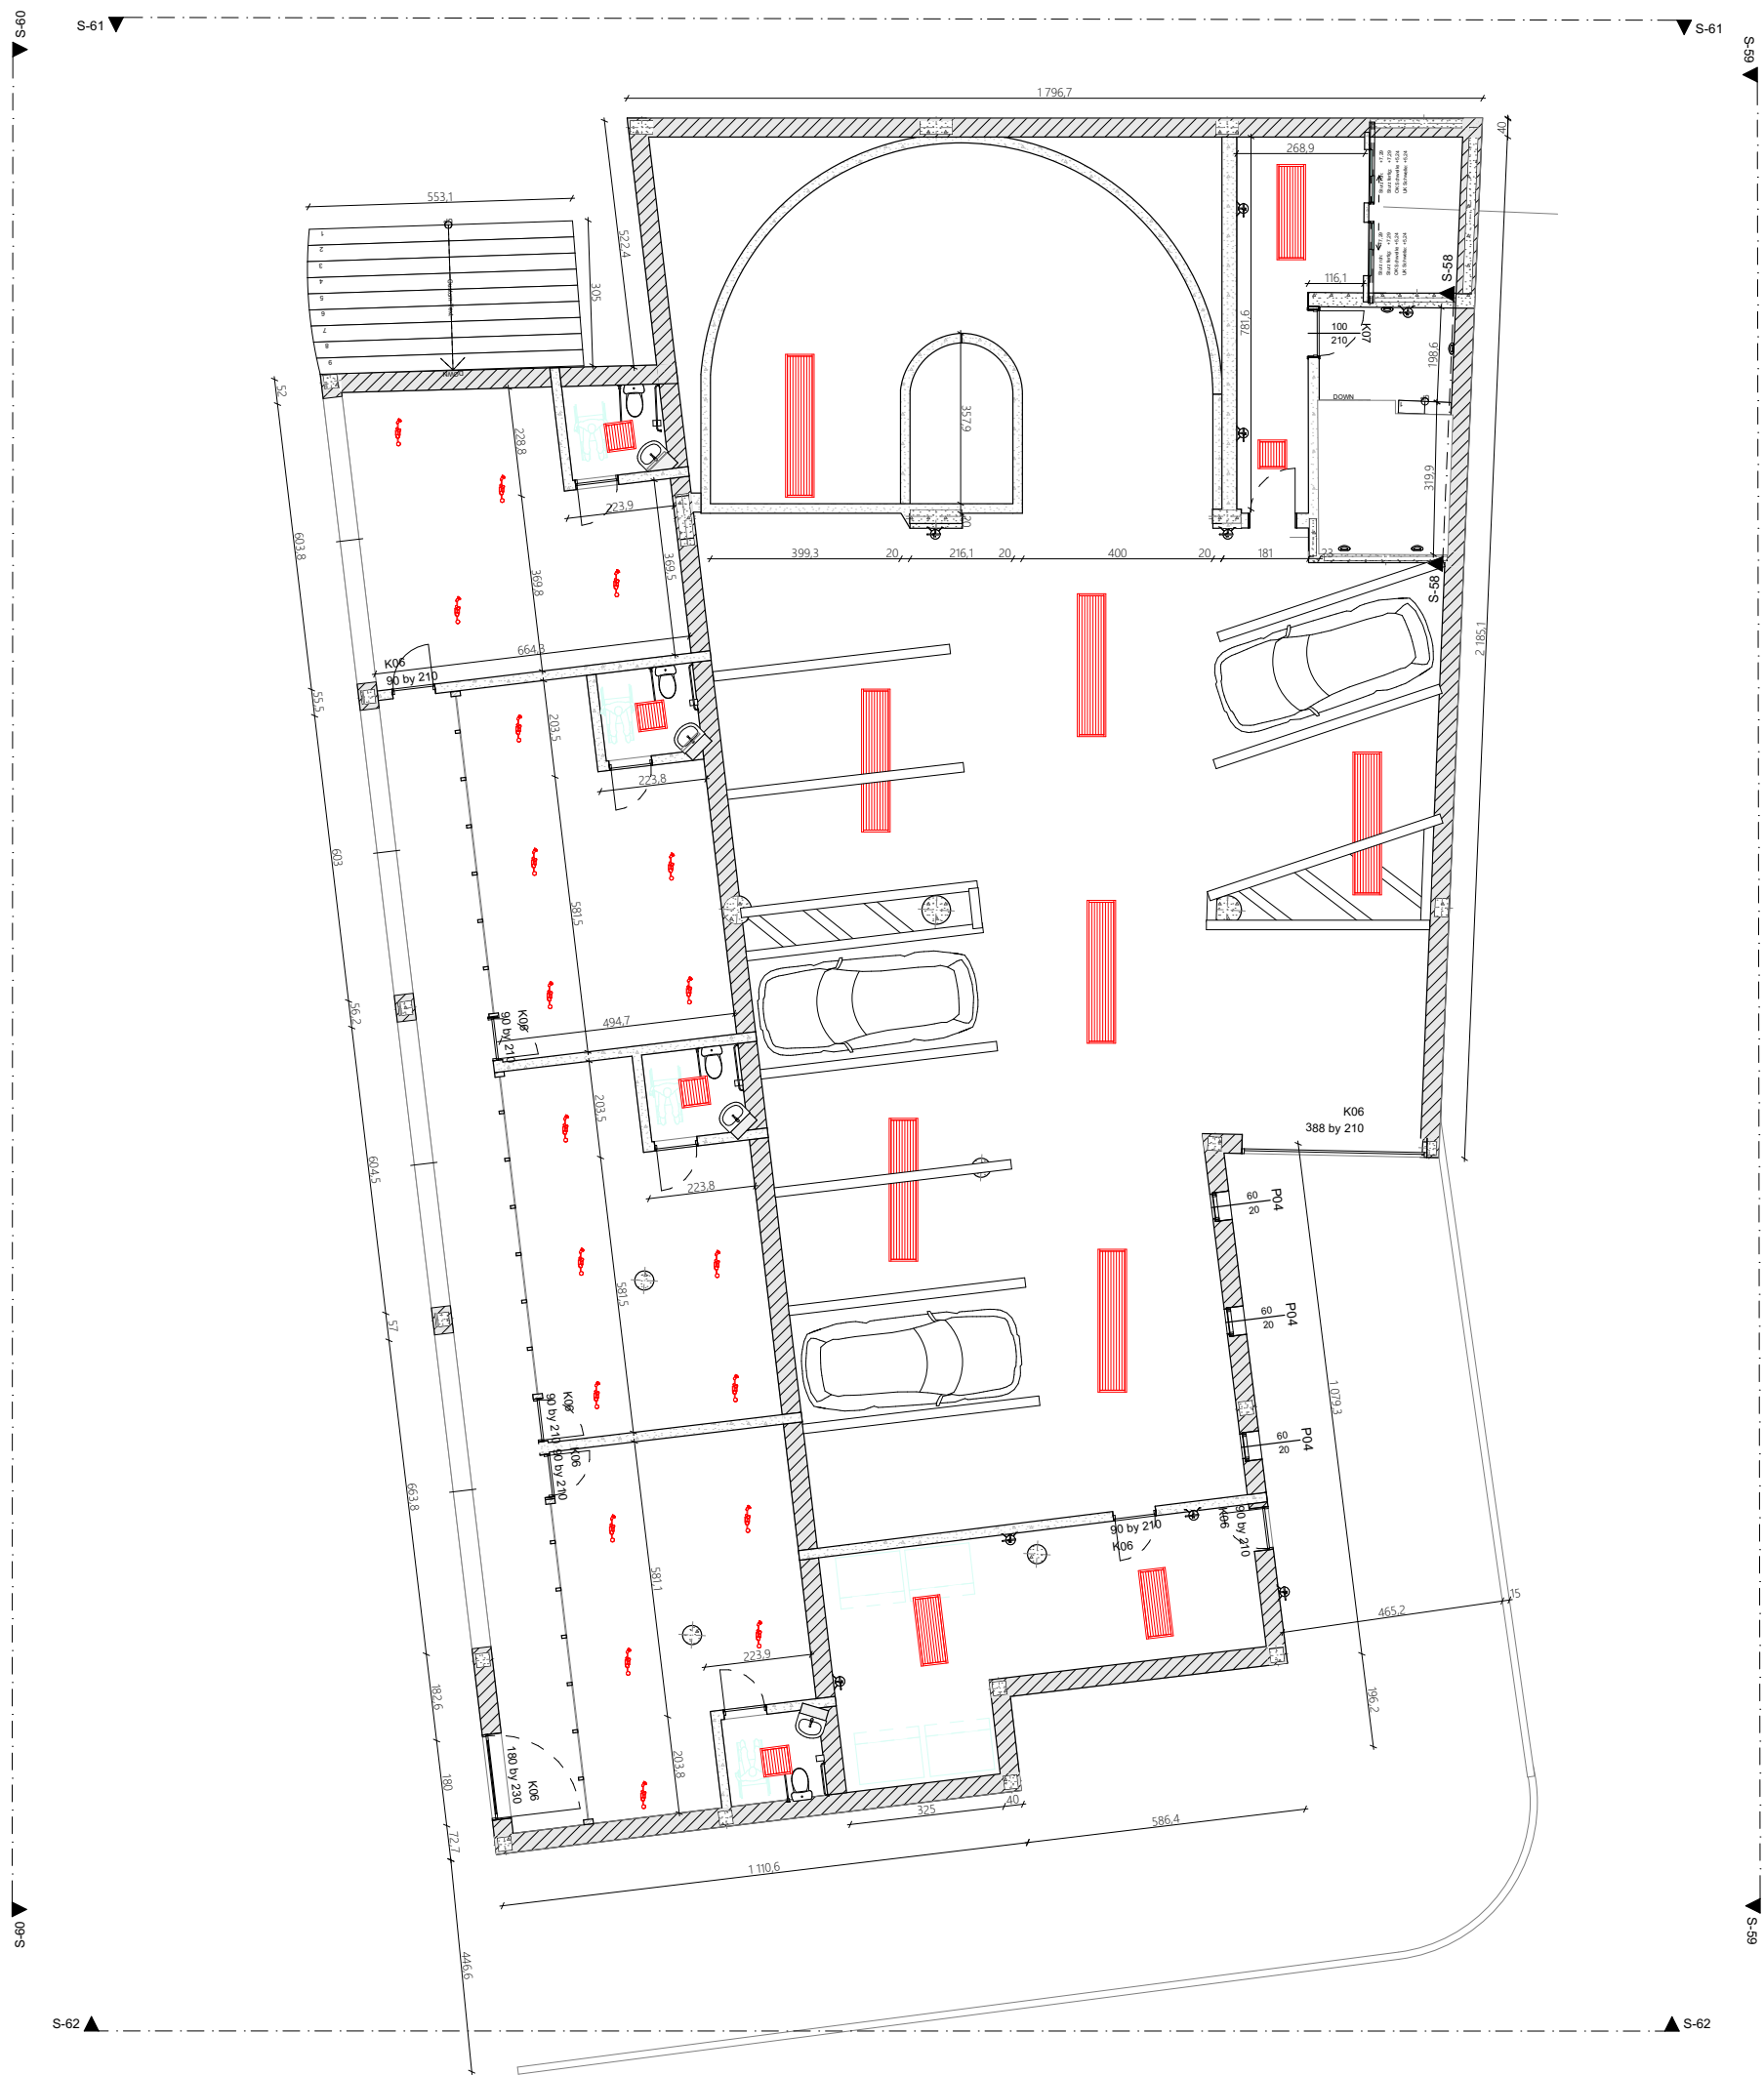
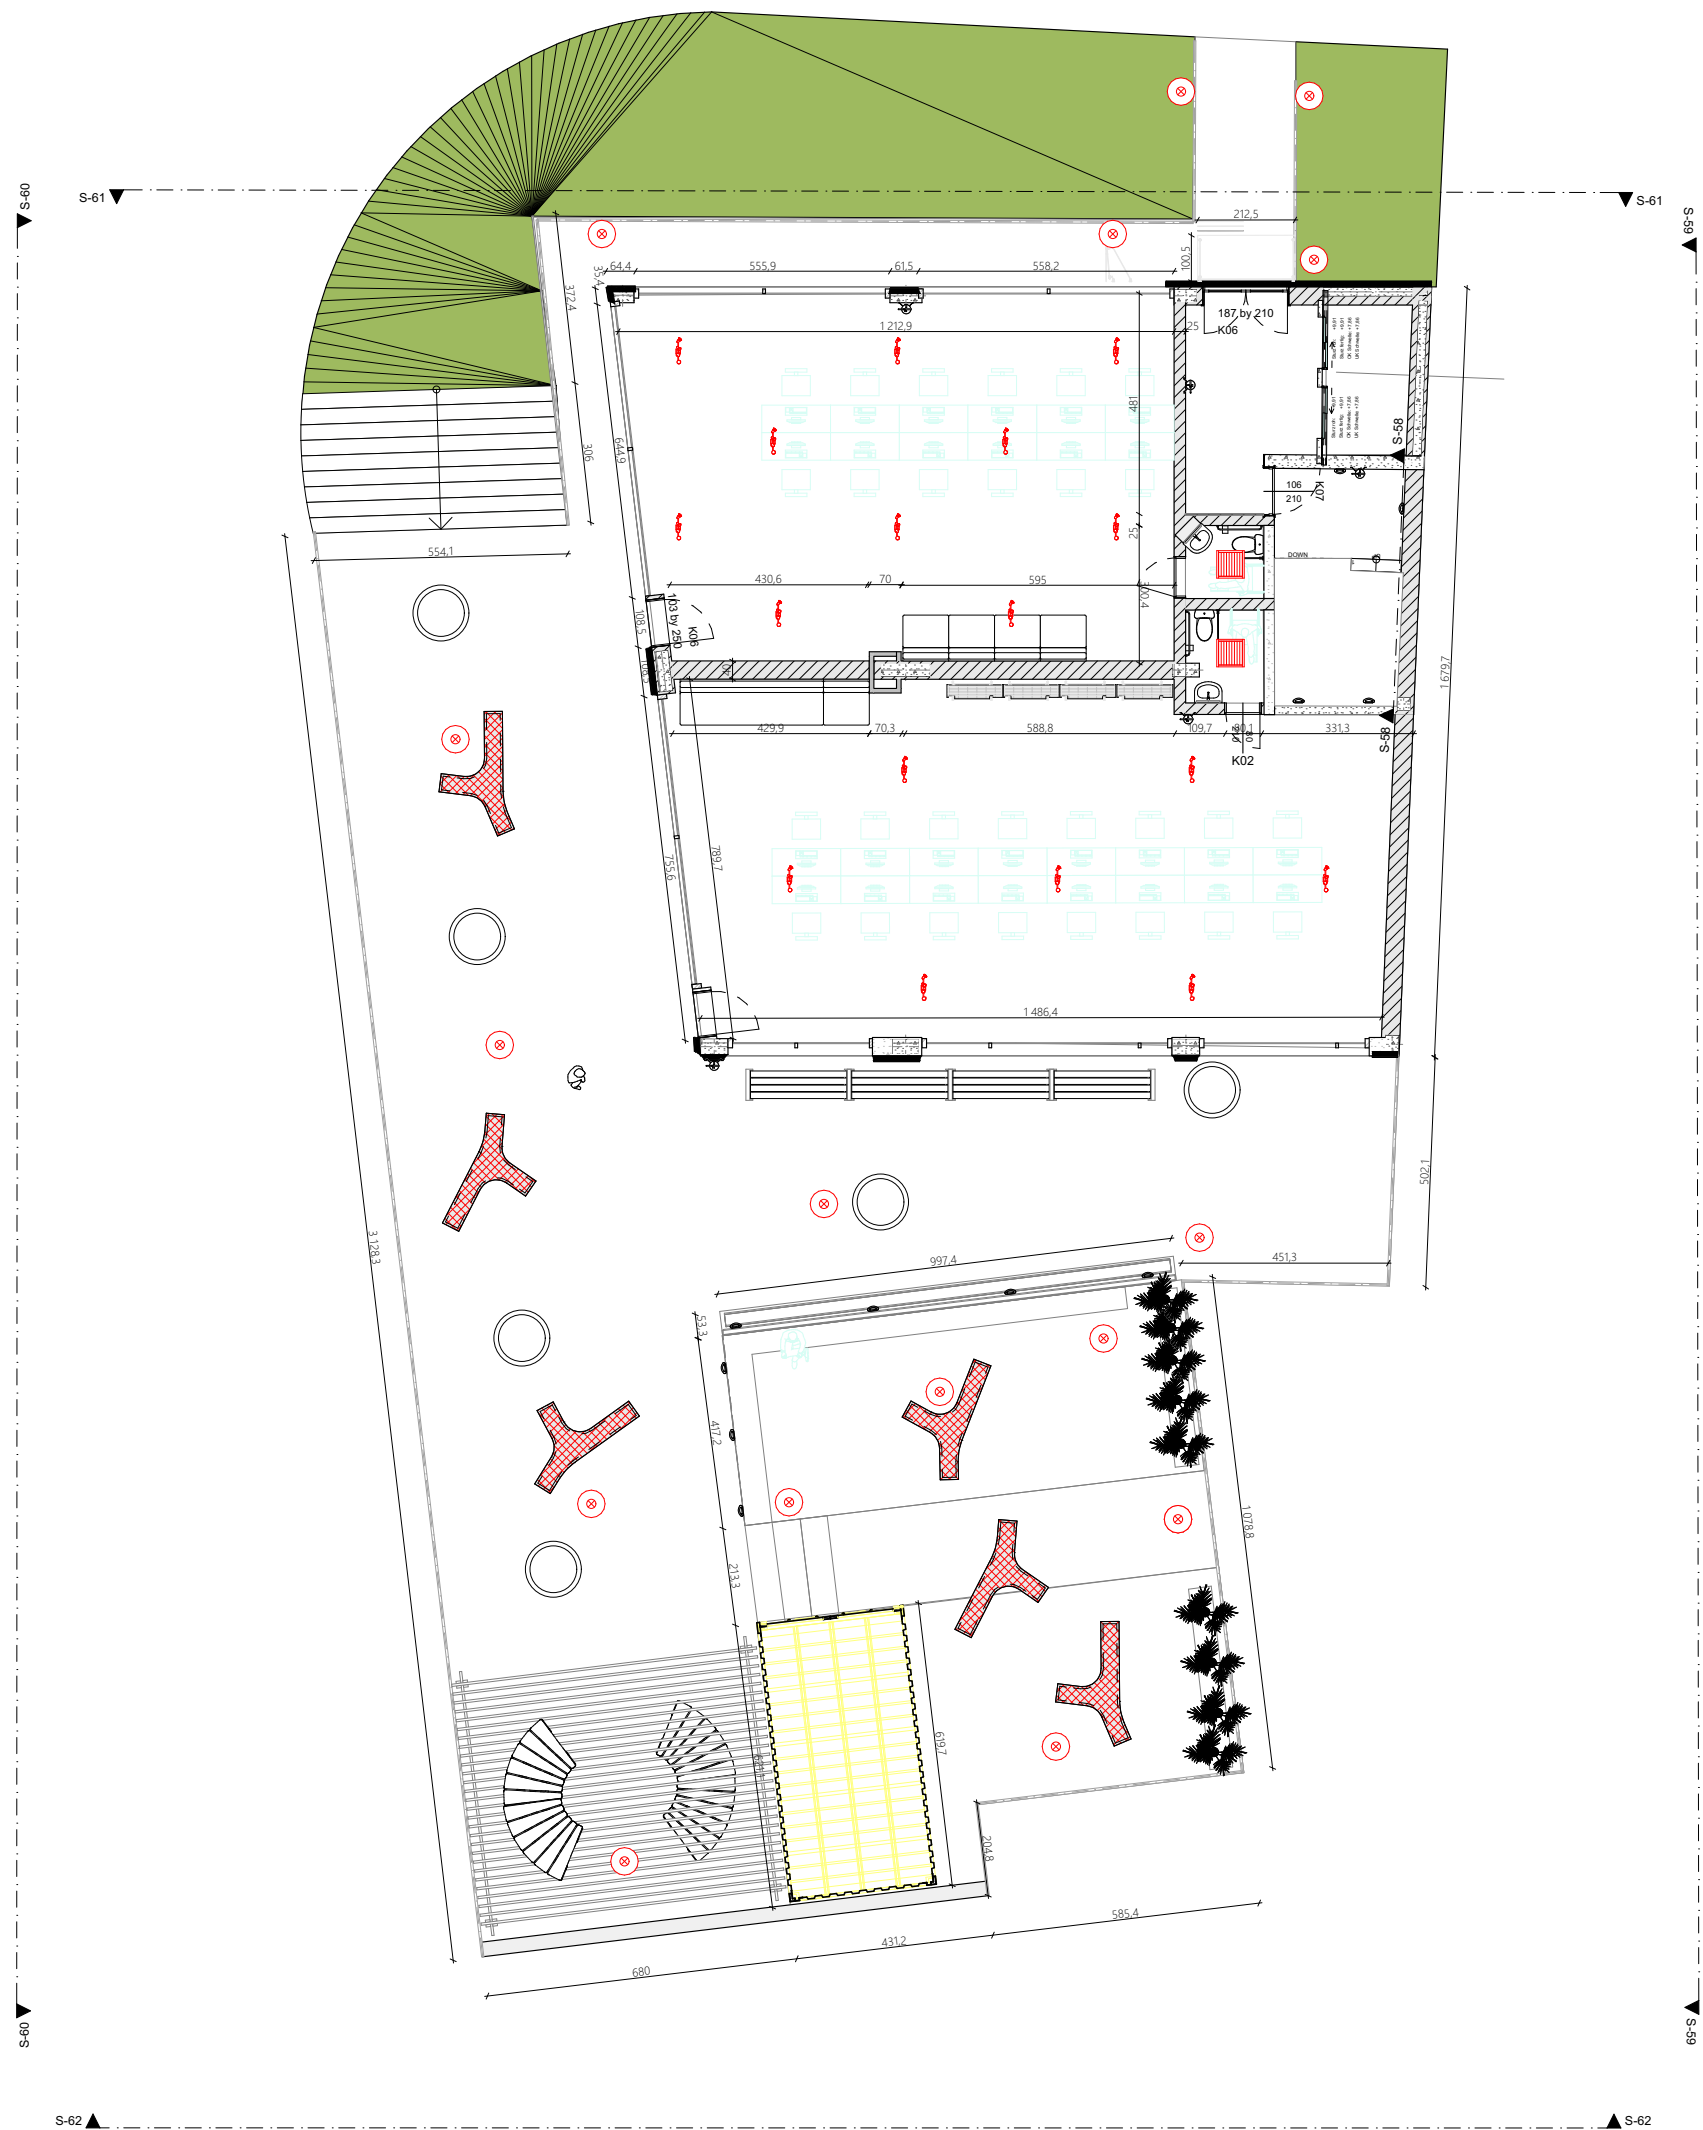
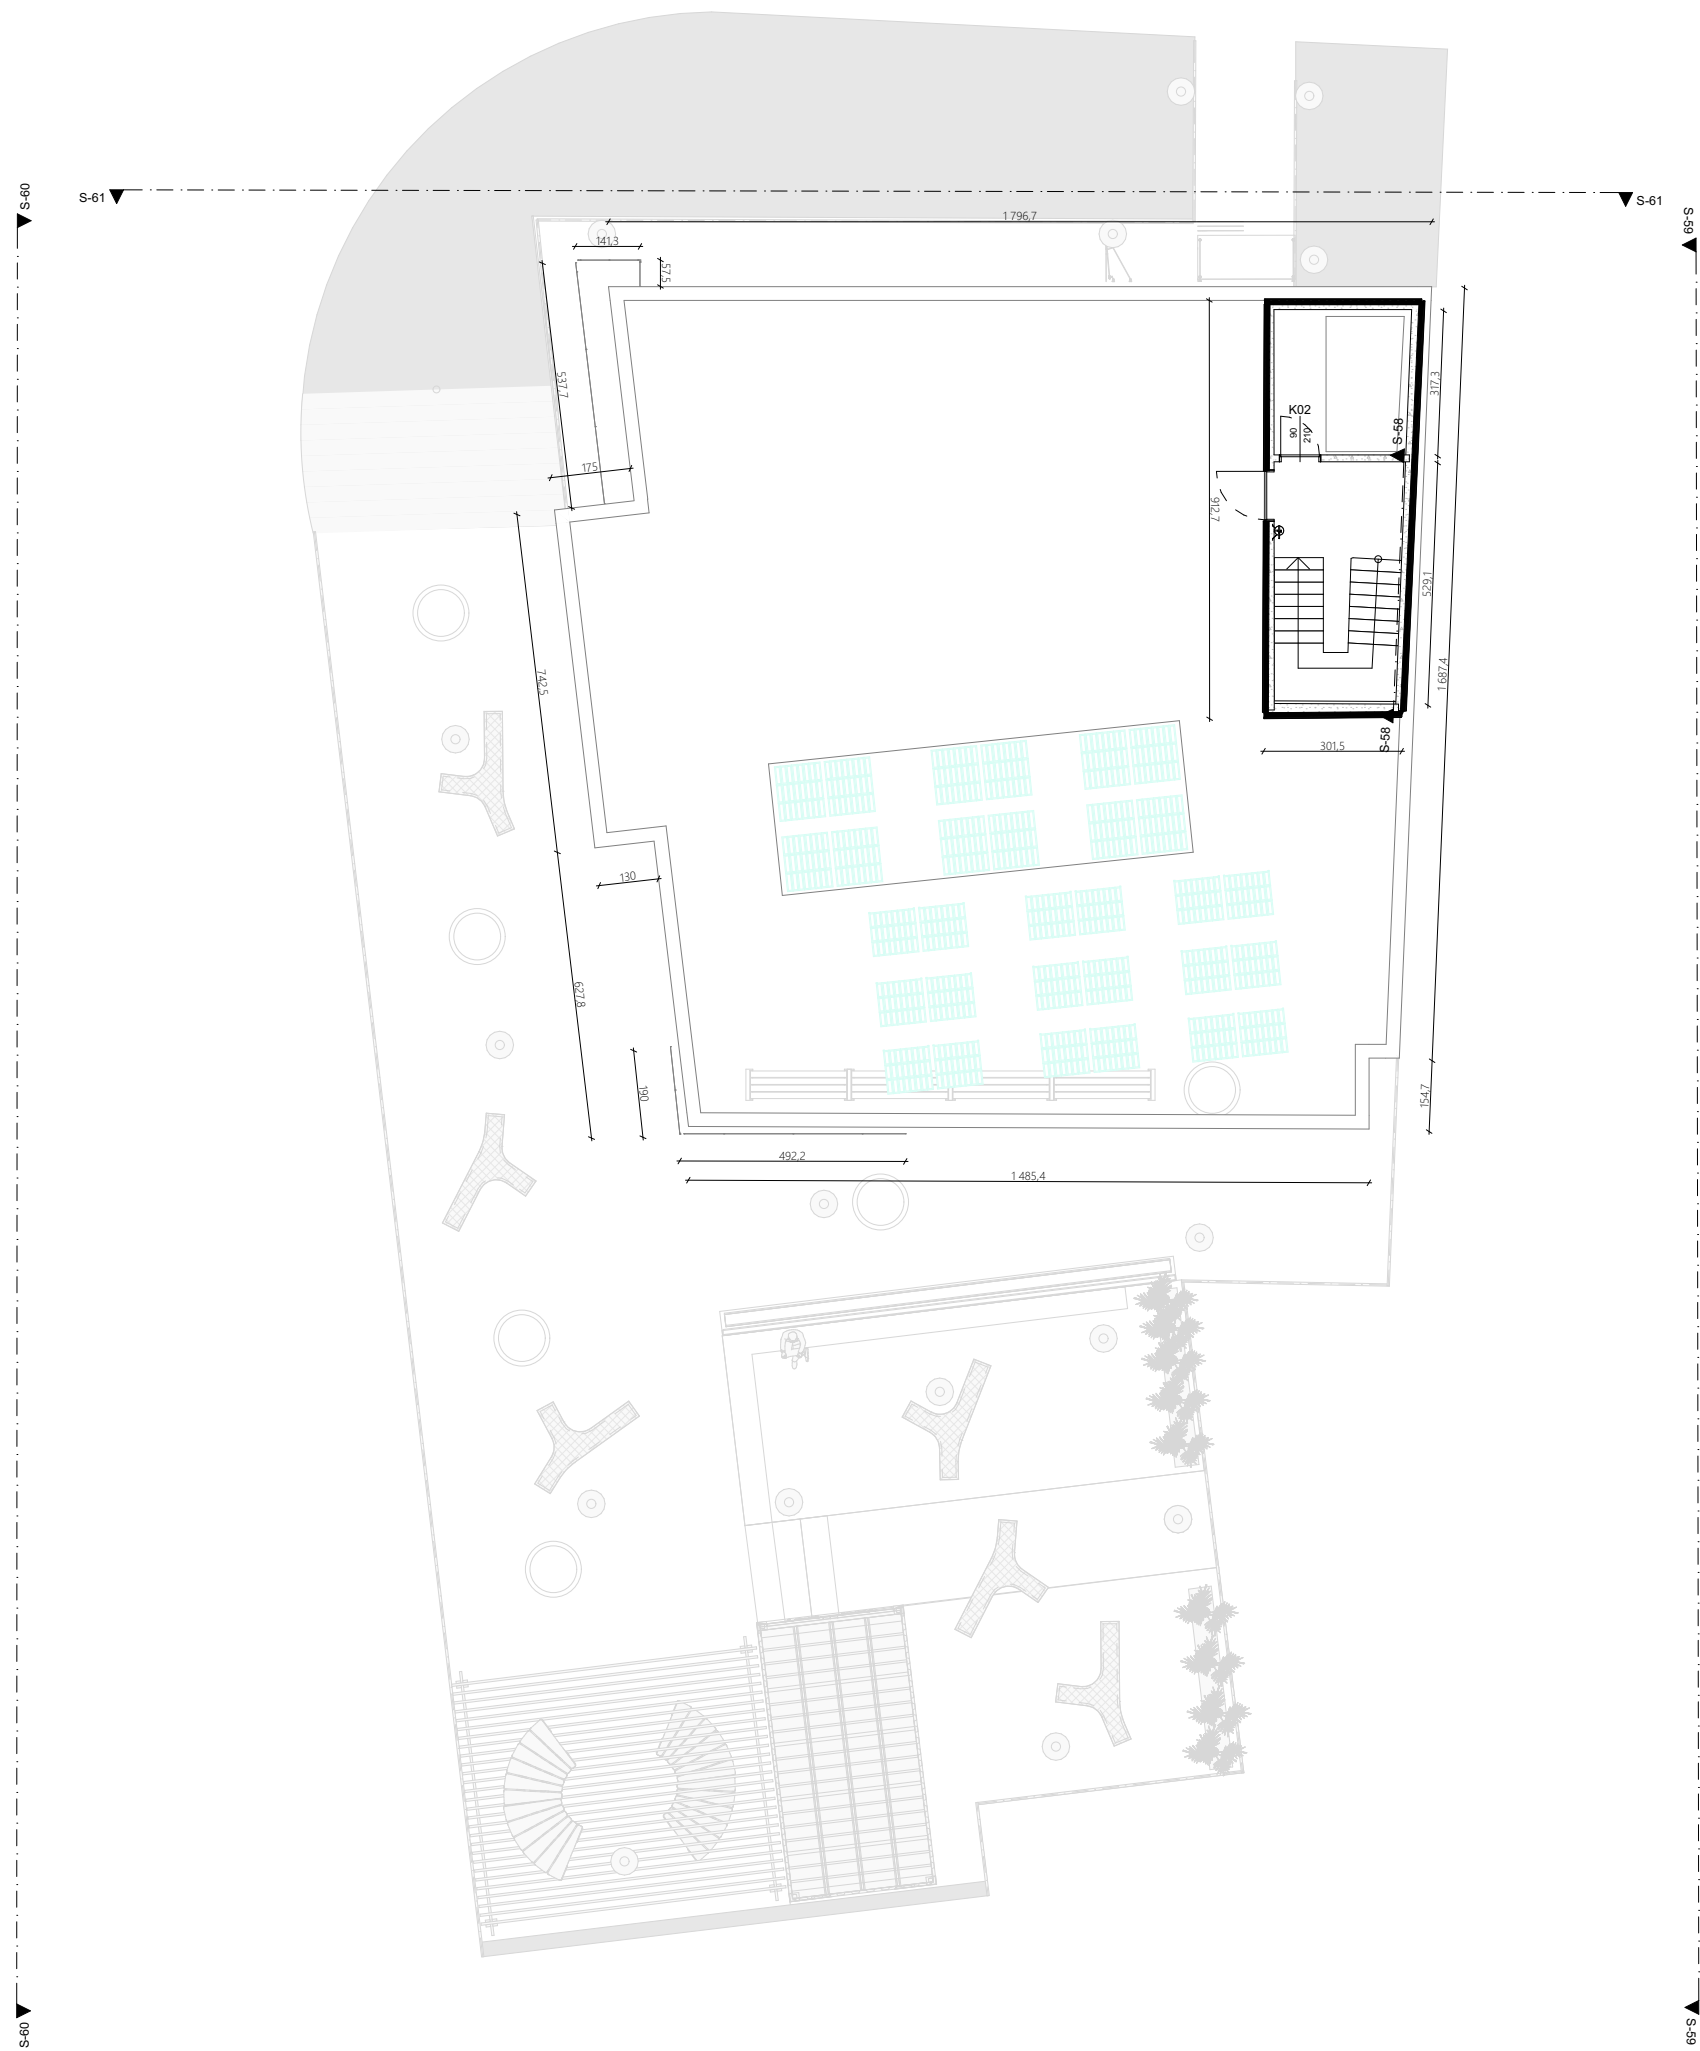
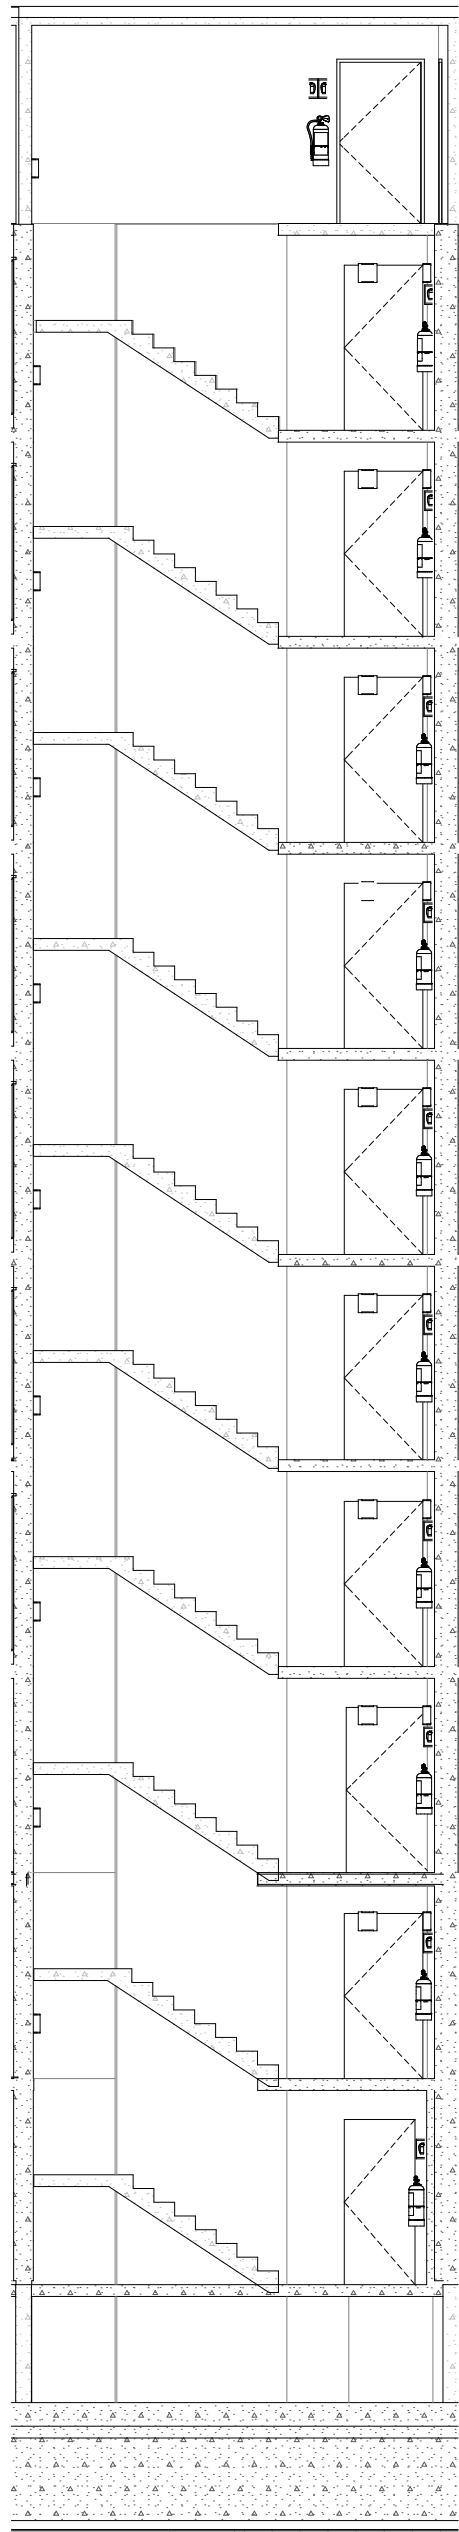














S-58 Building Section 1/96,13

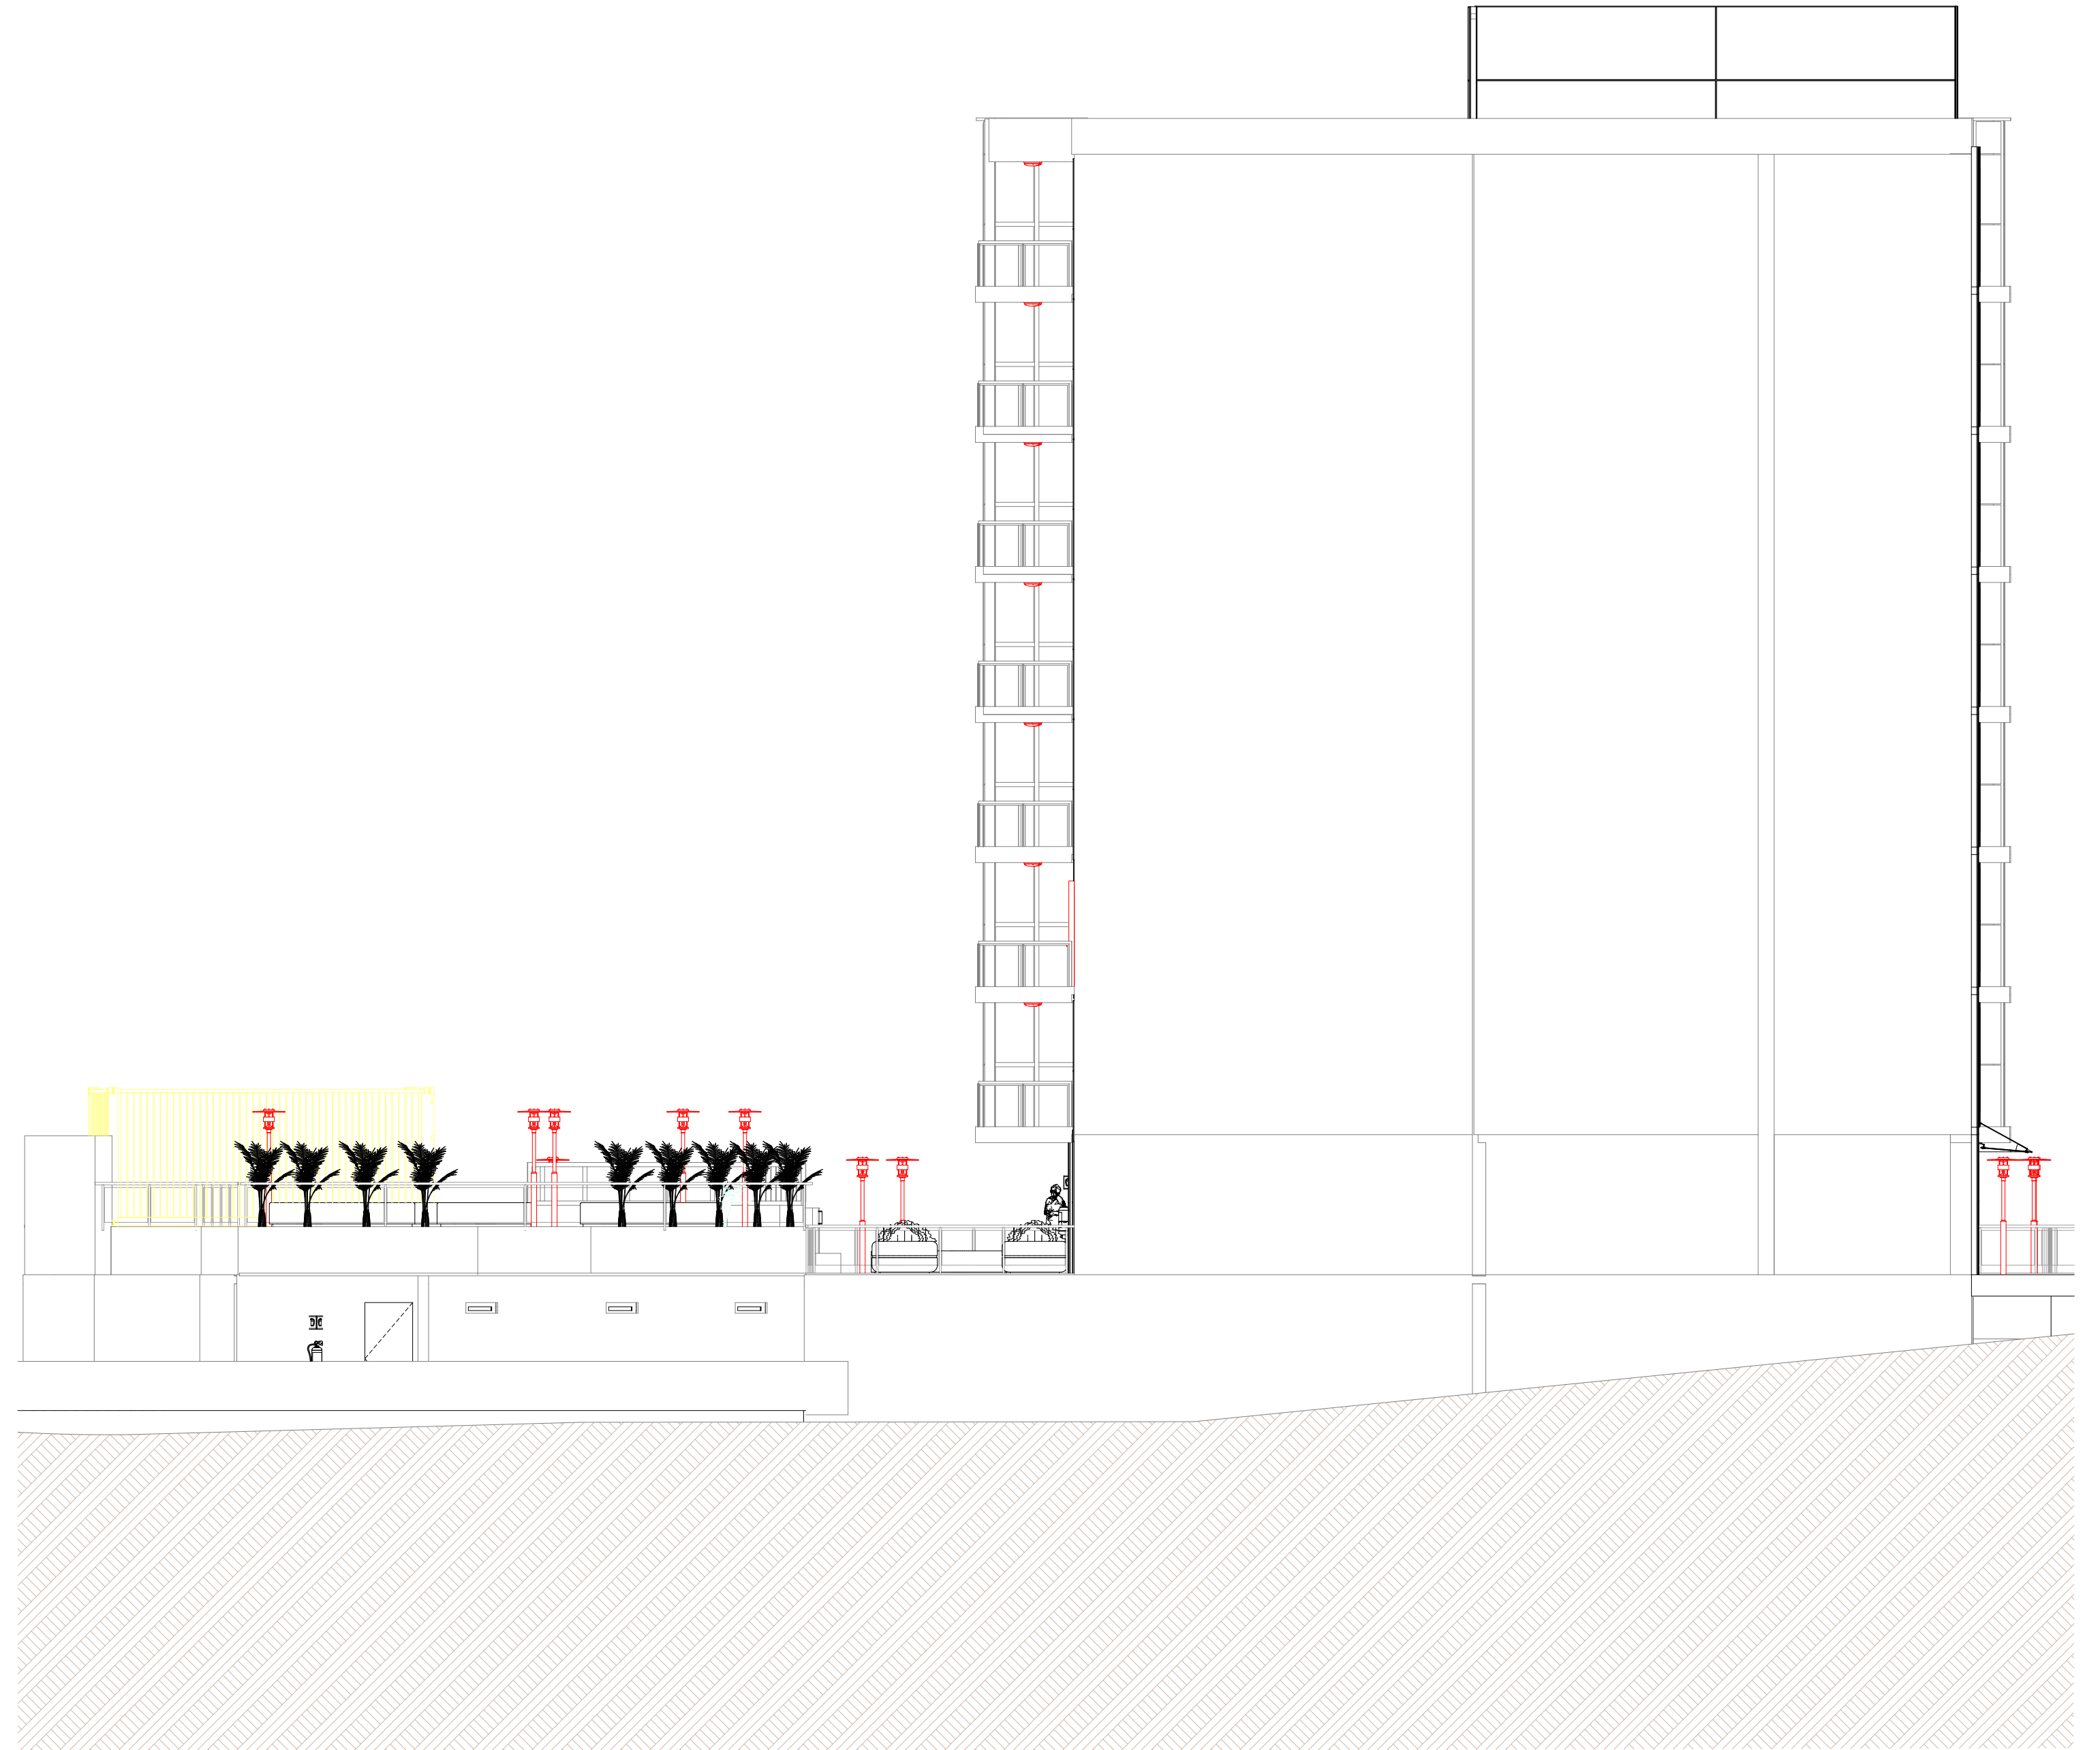



S-59


Building Section

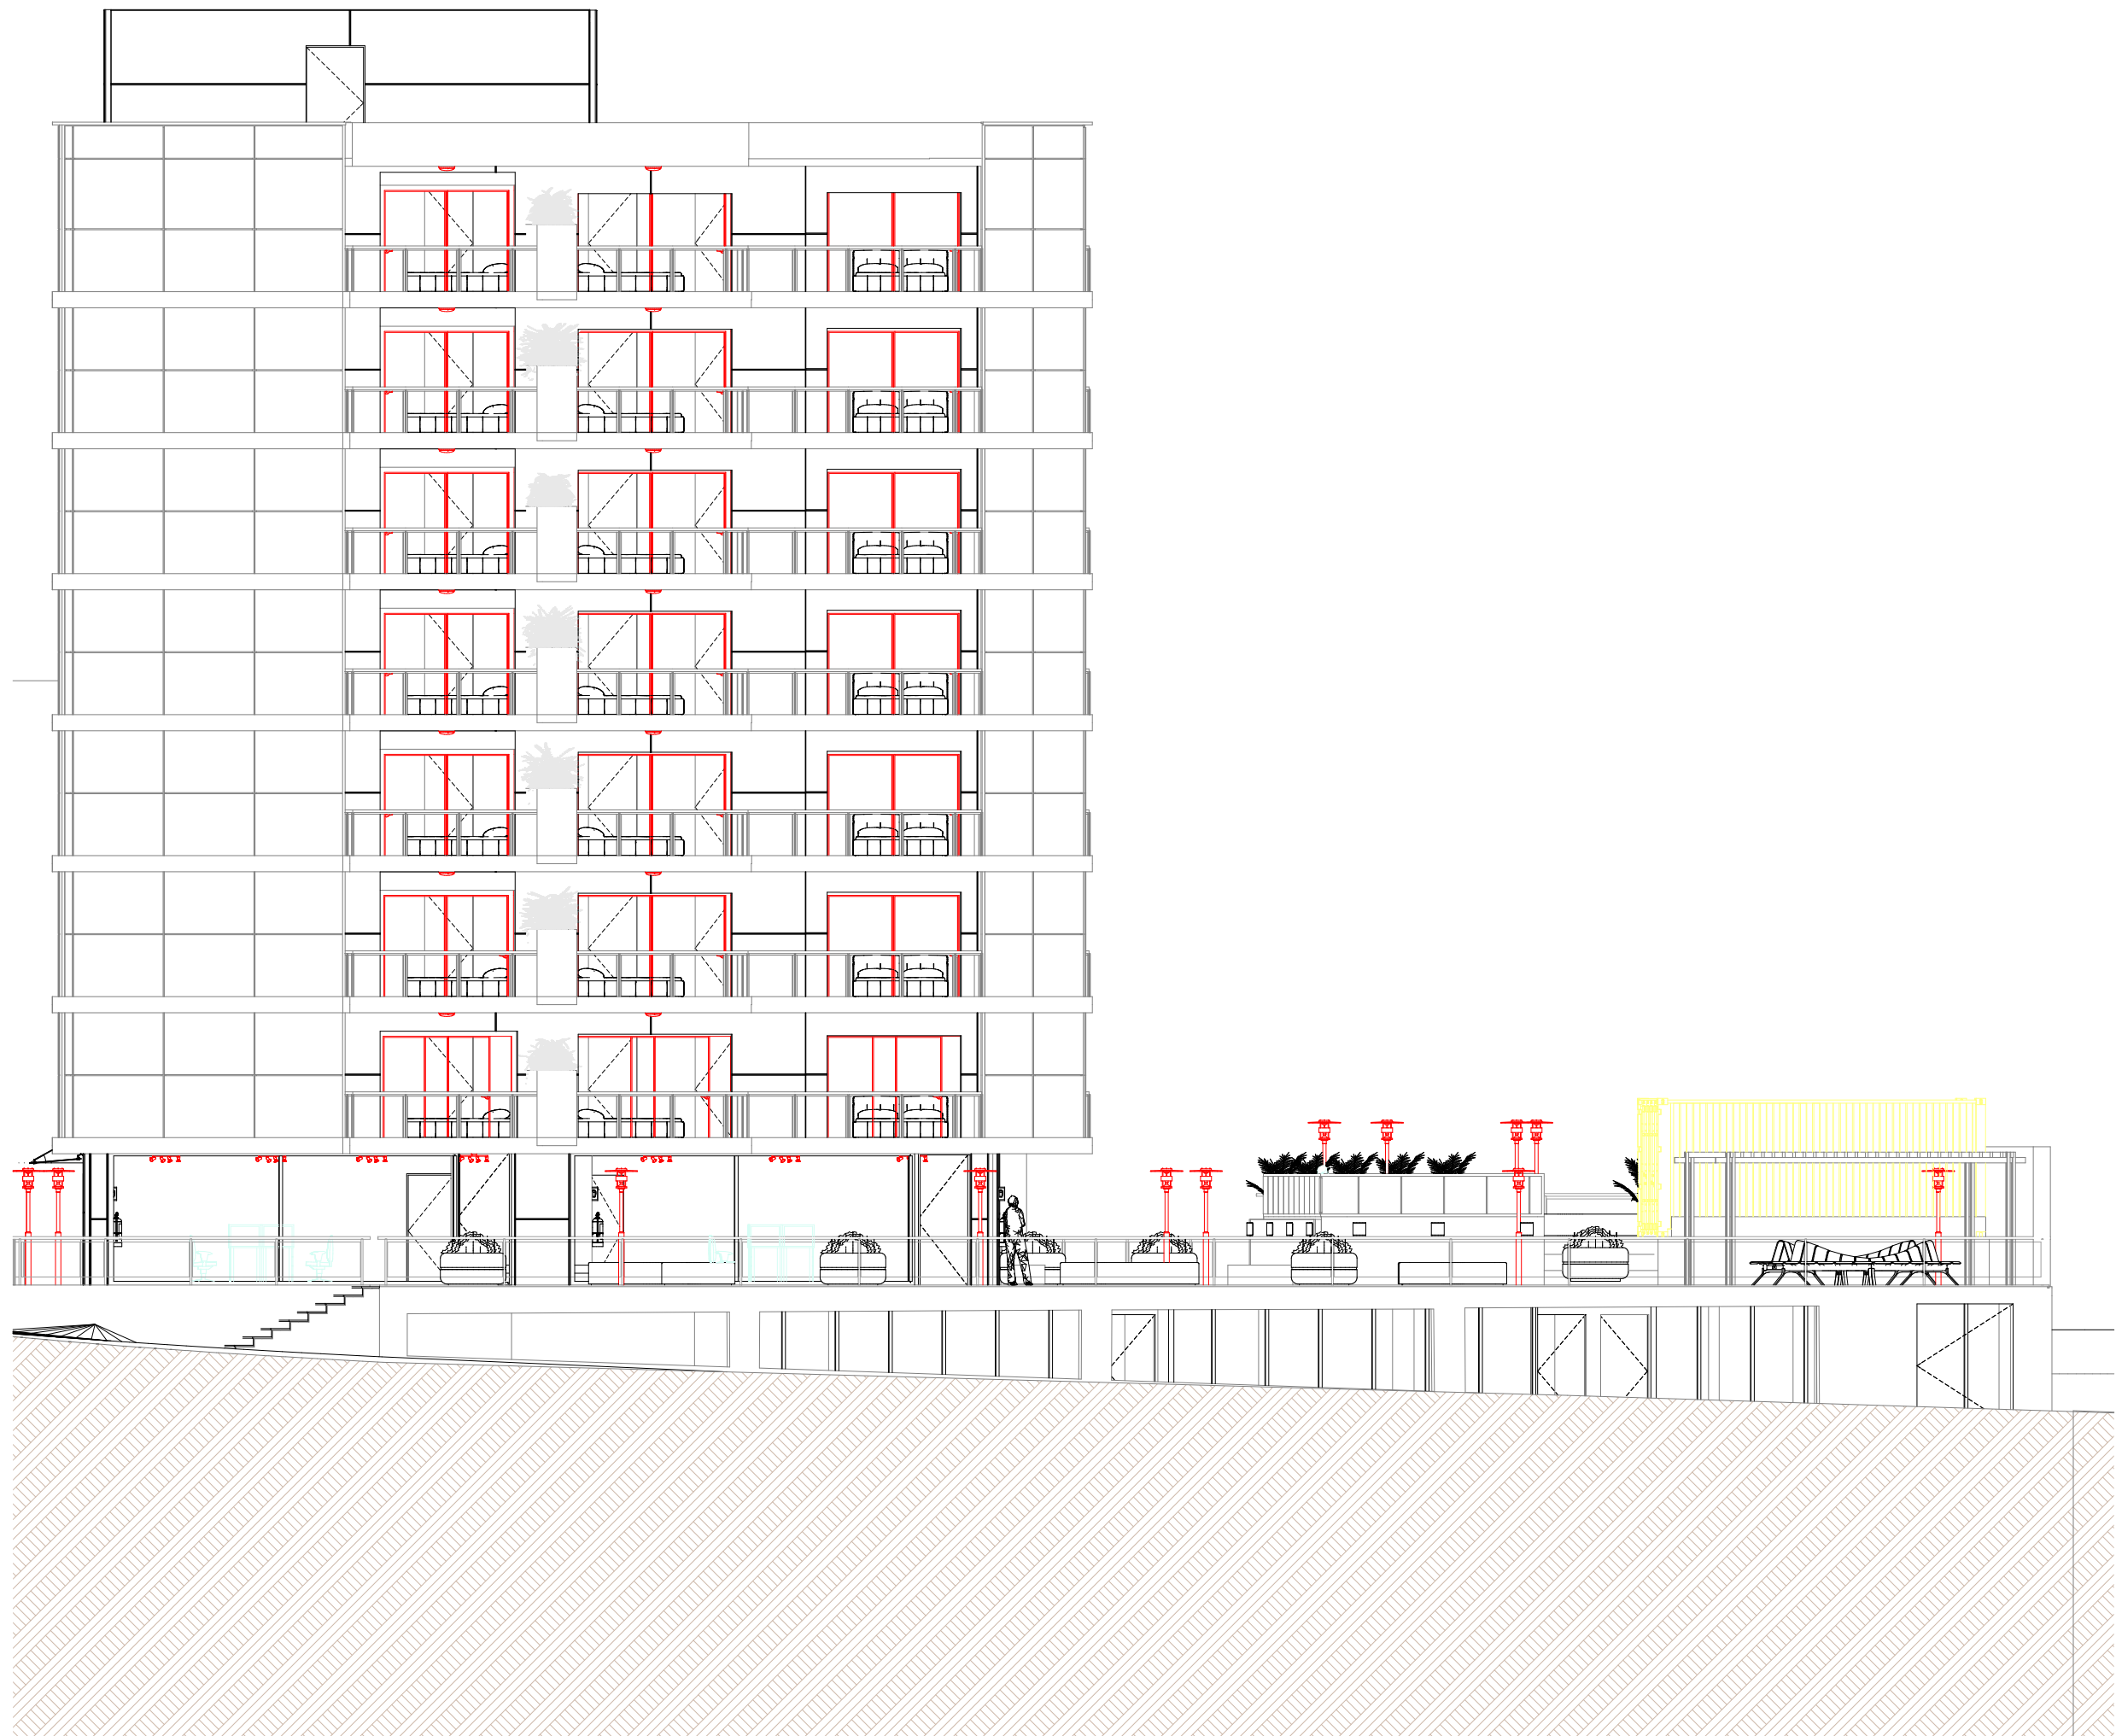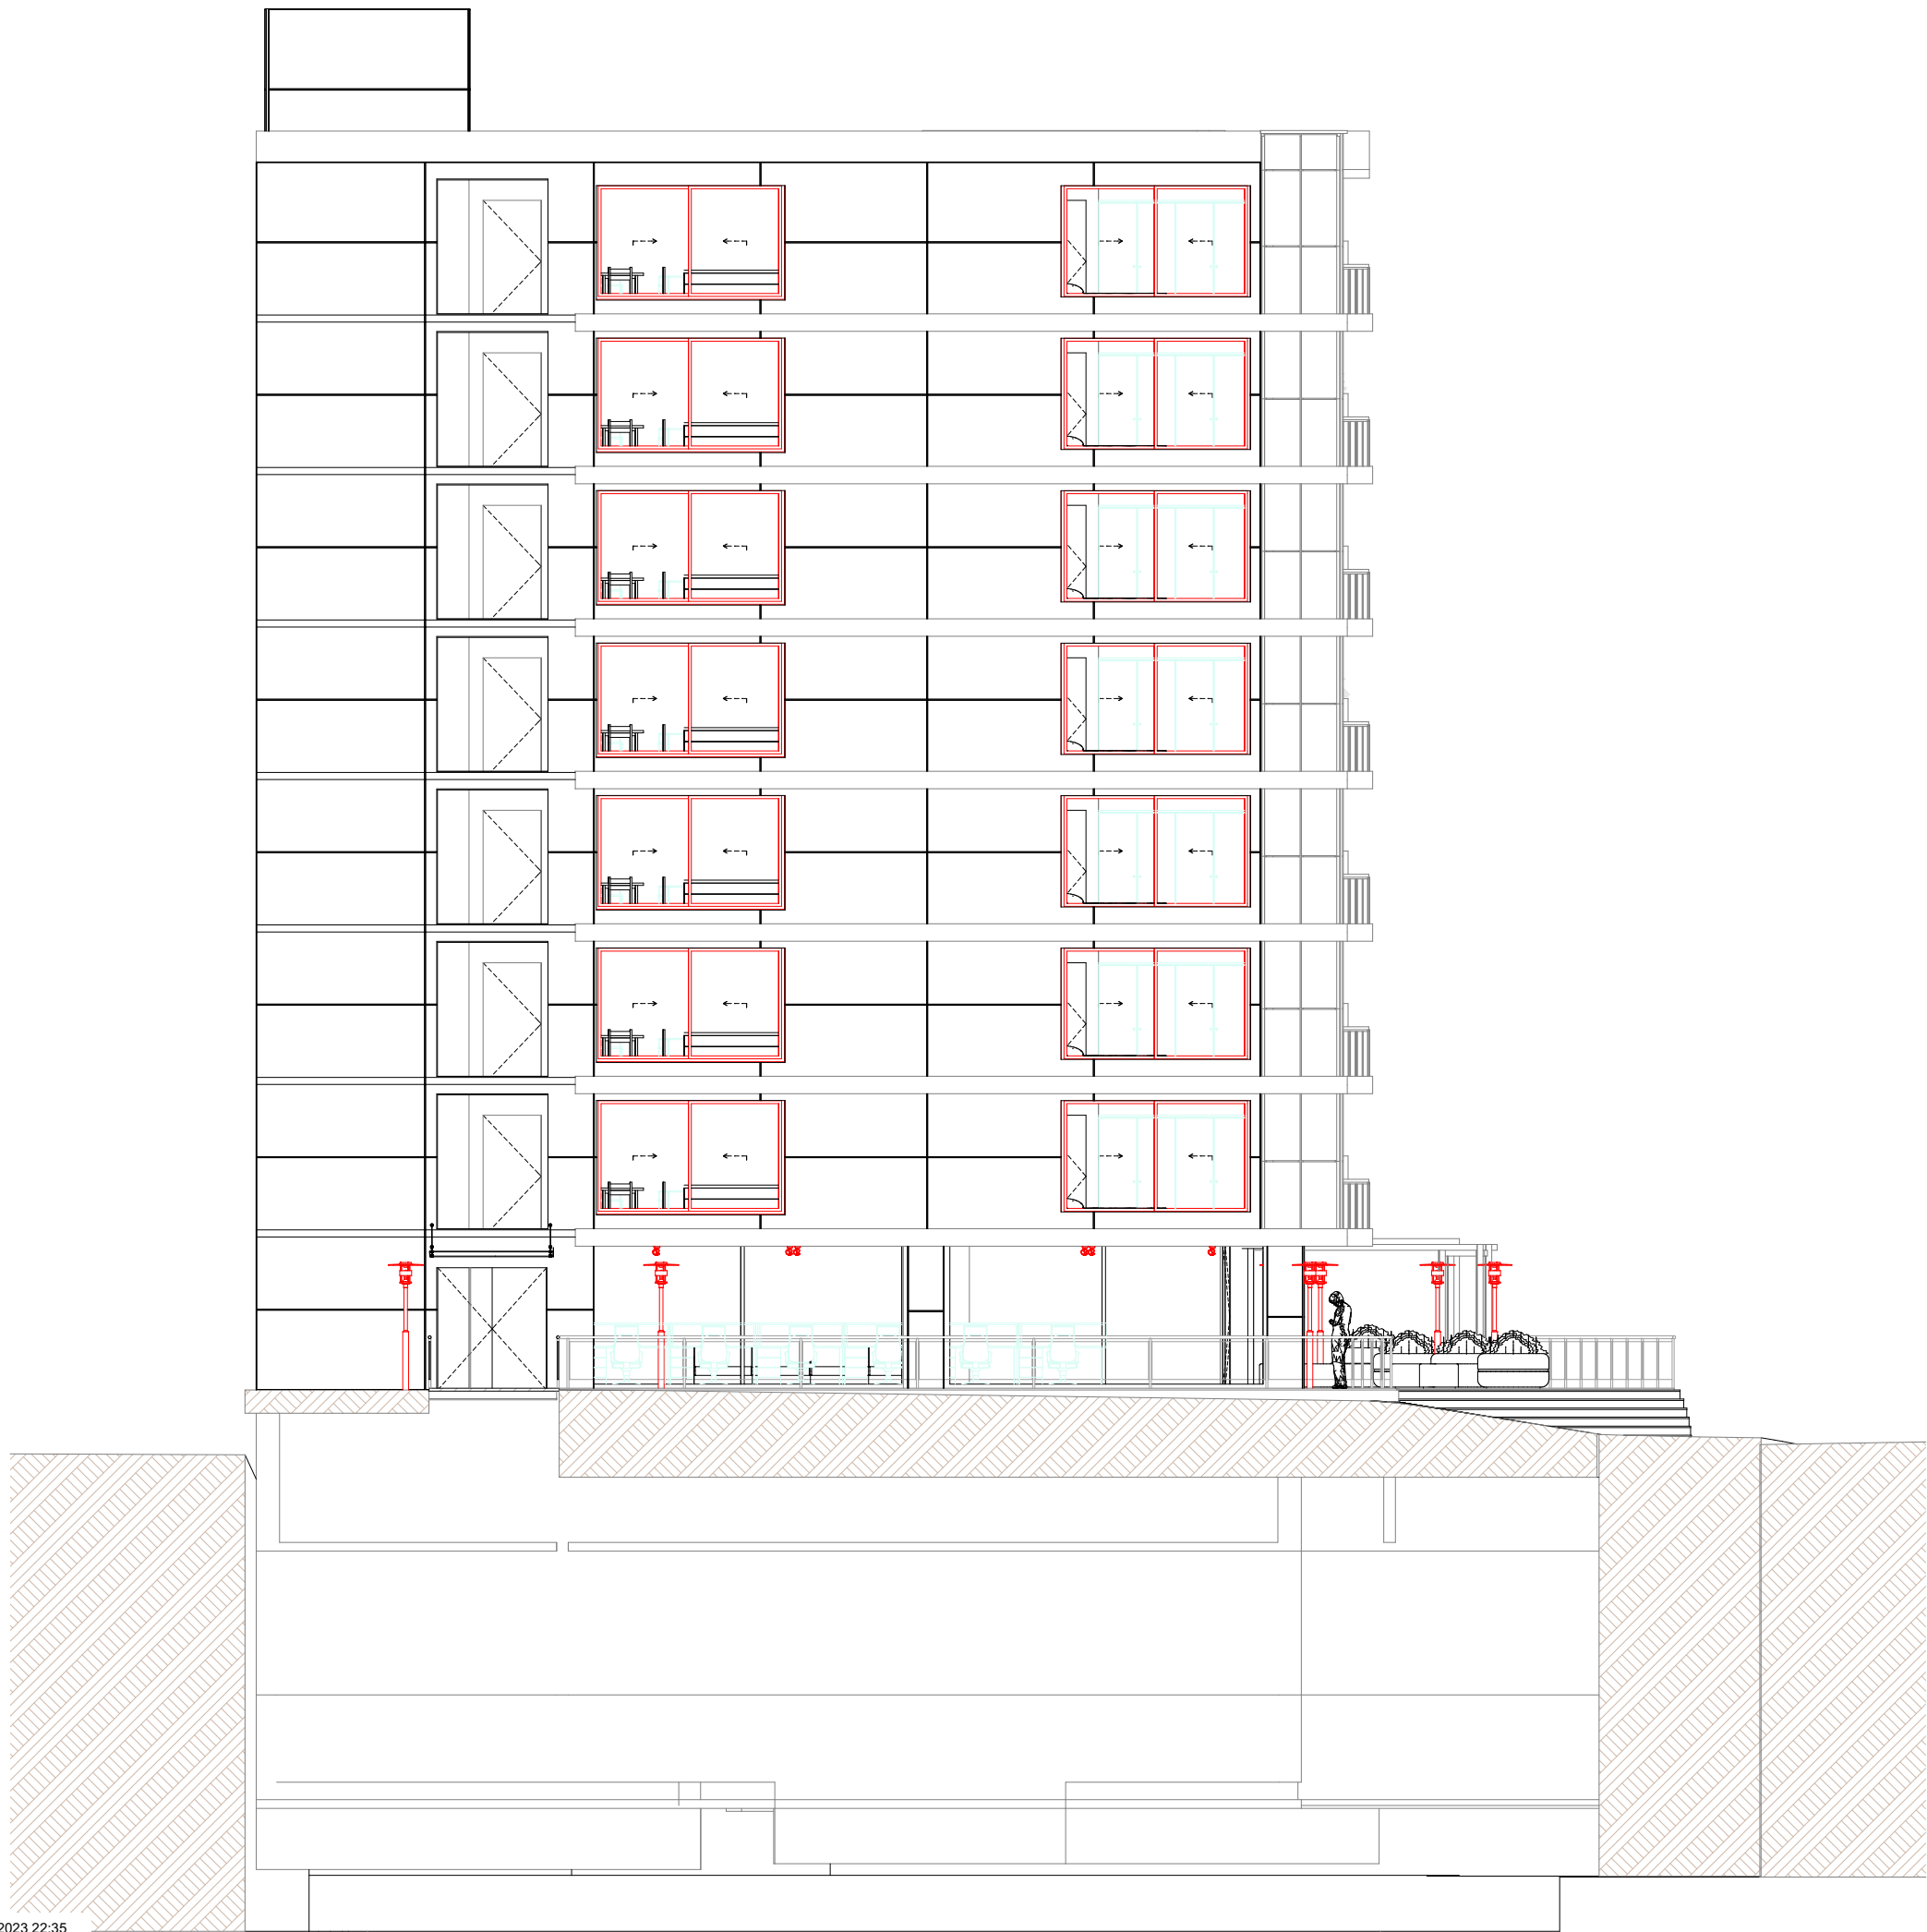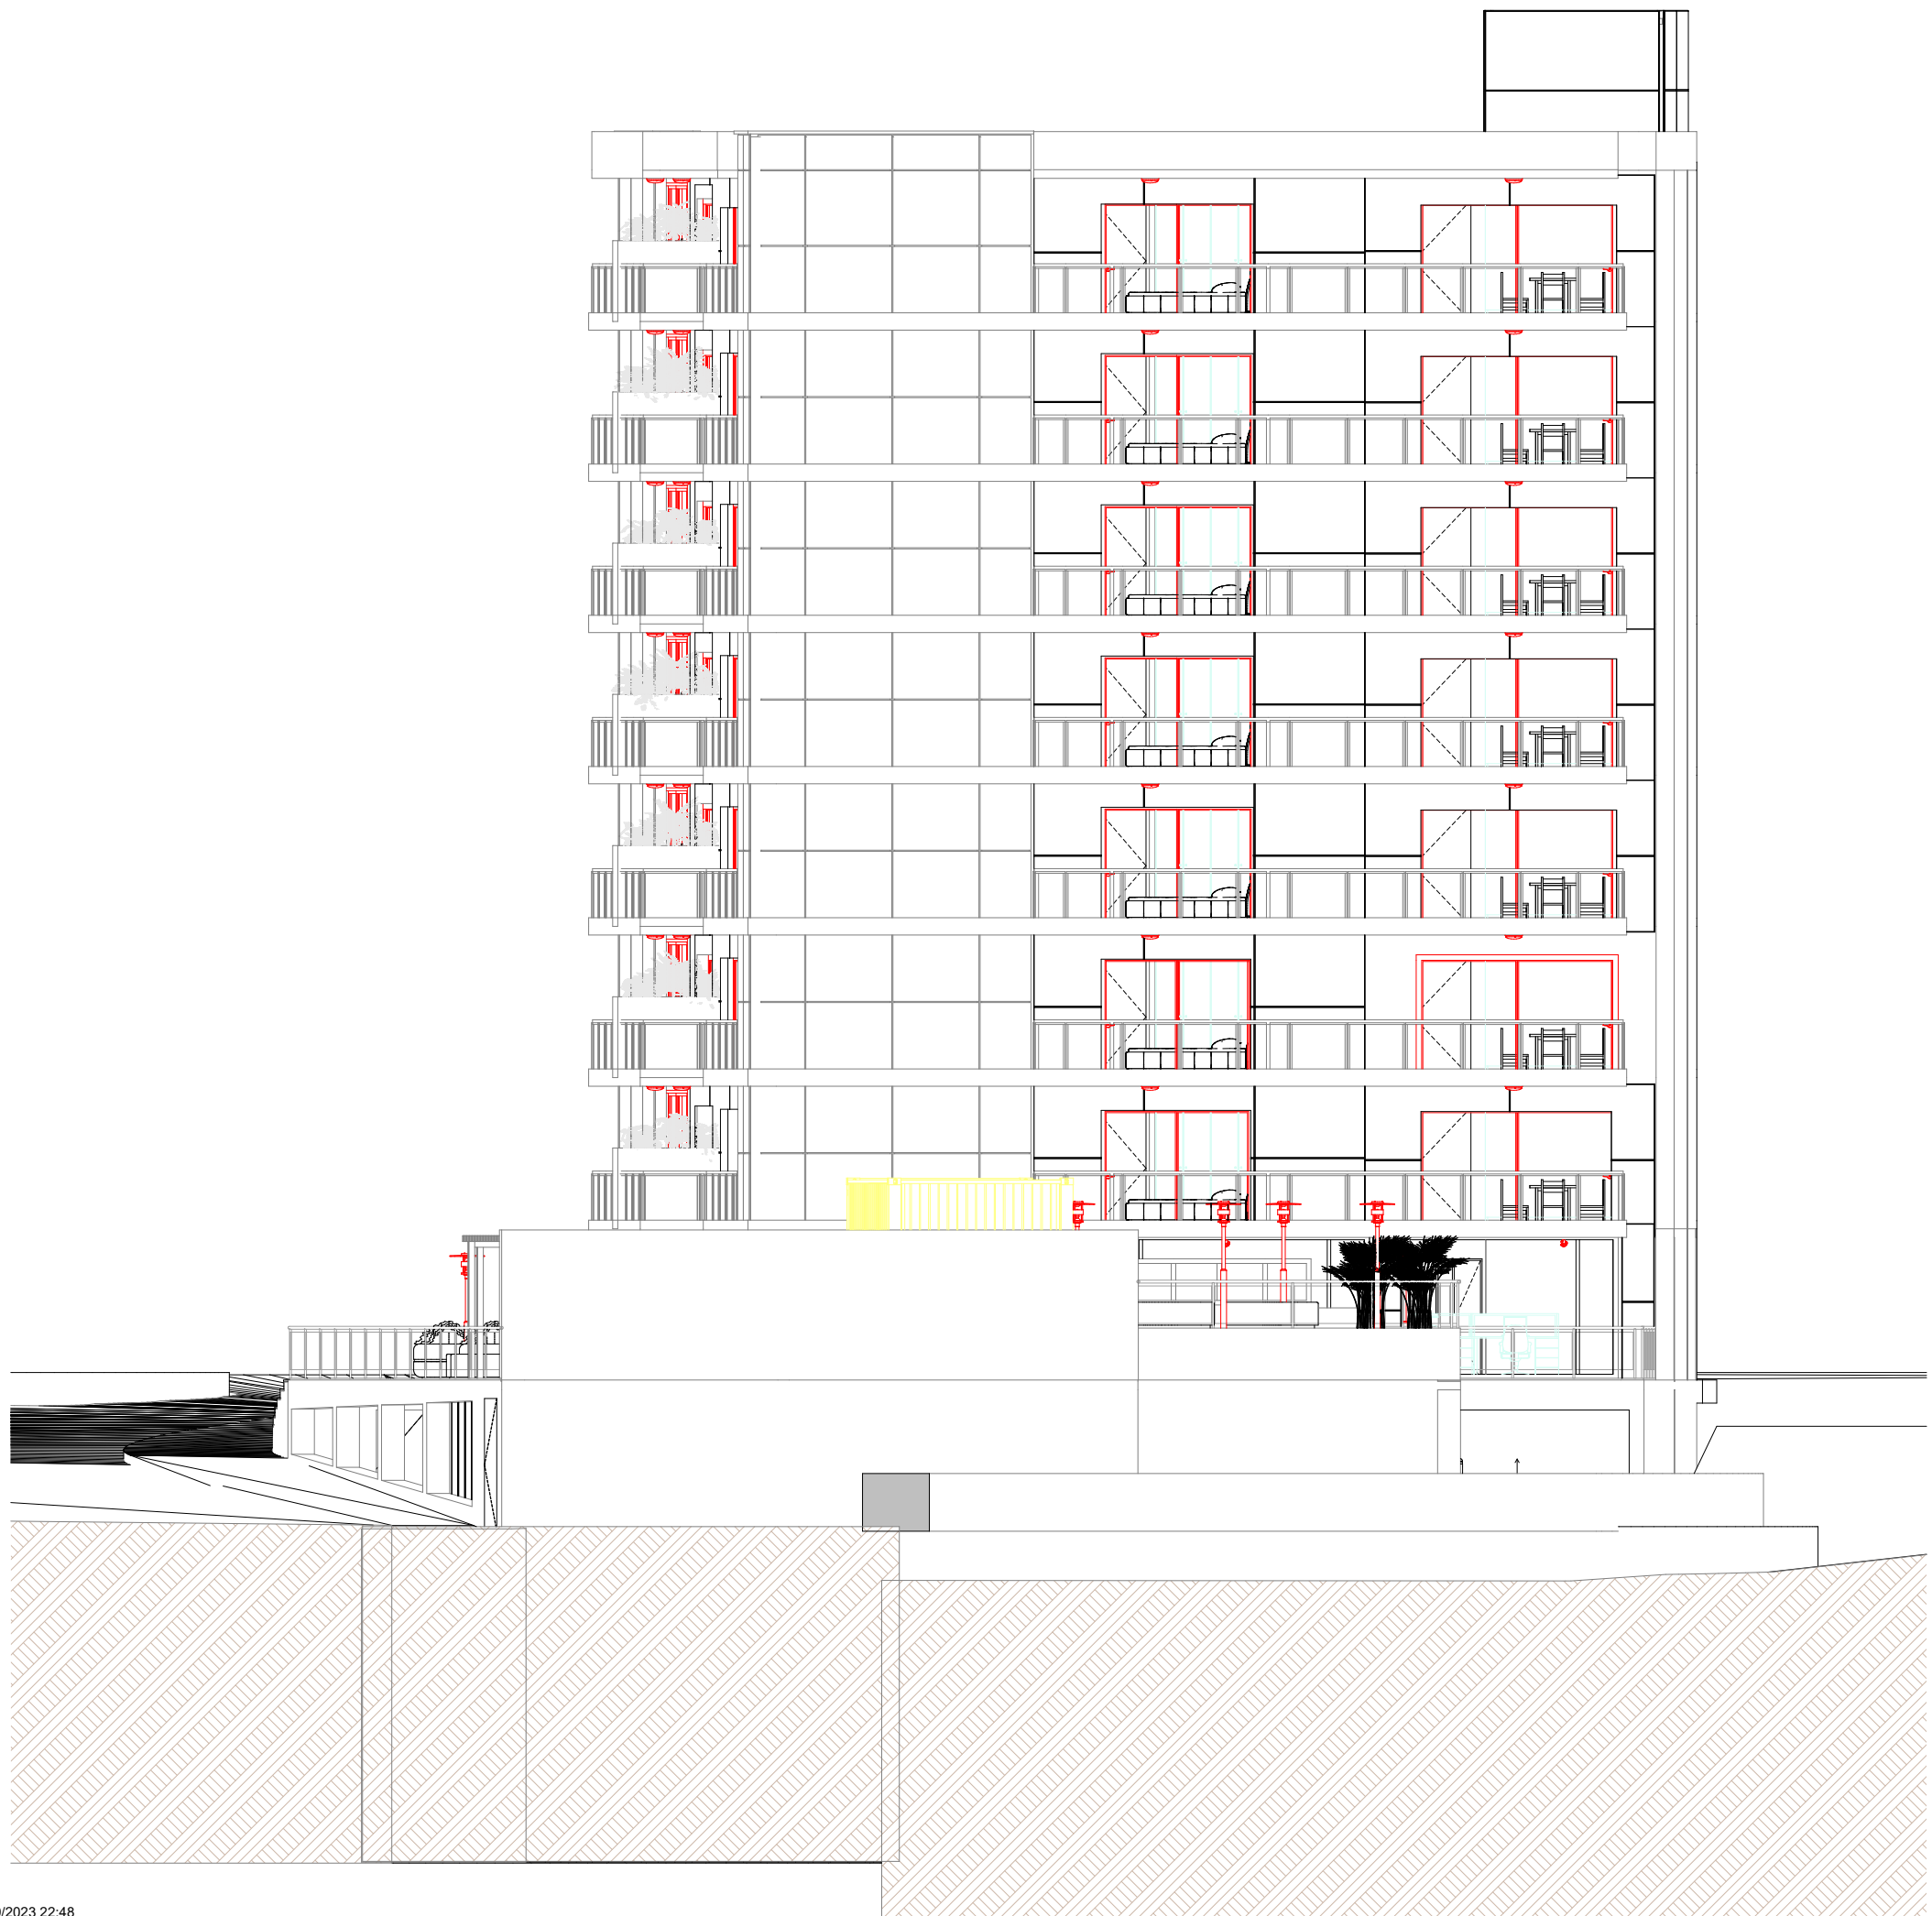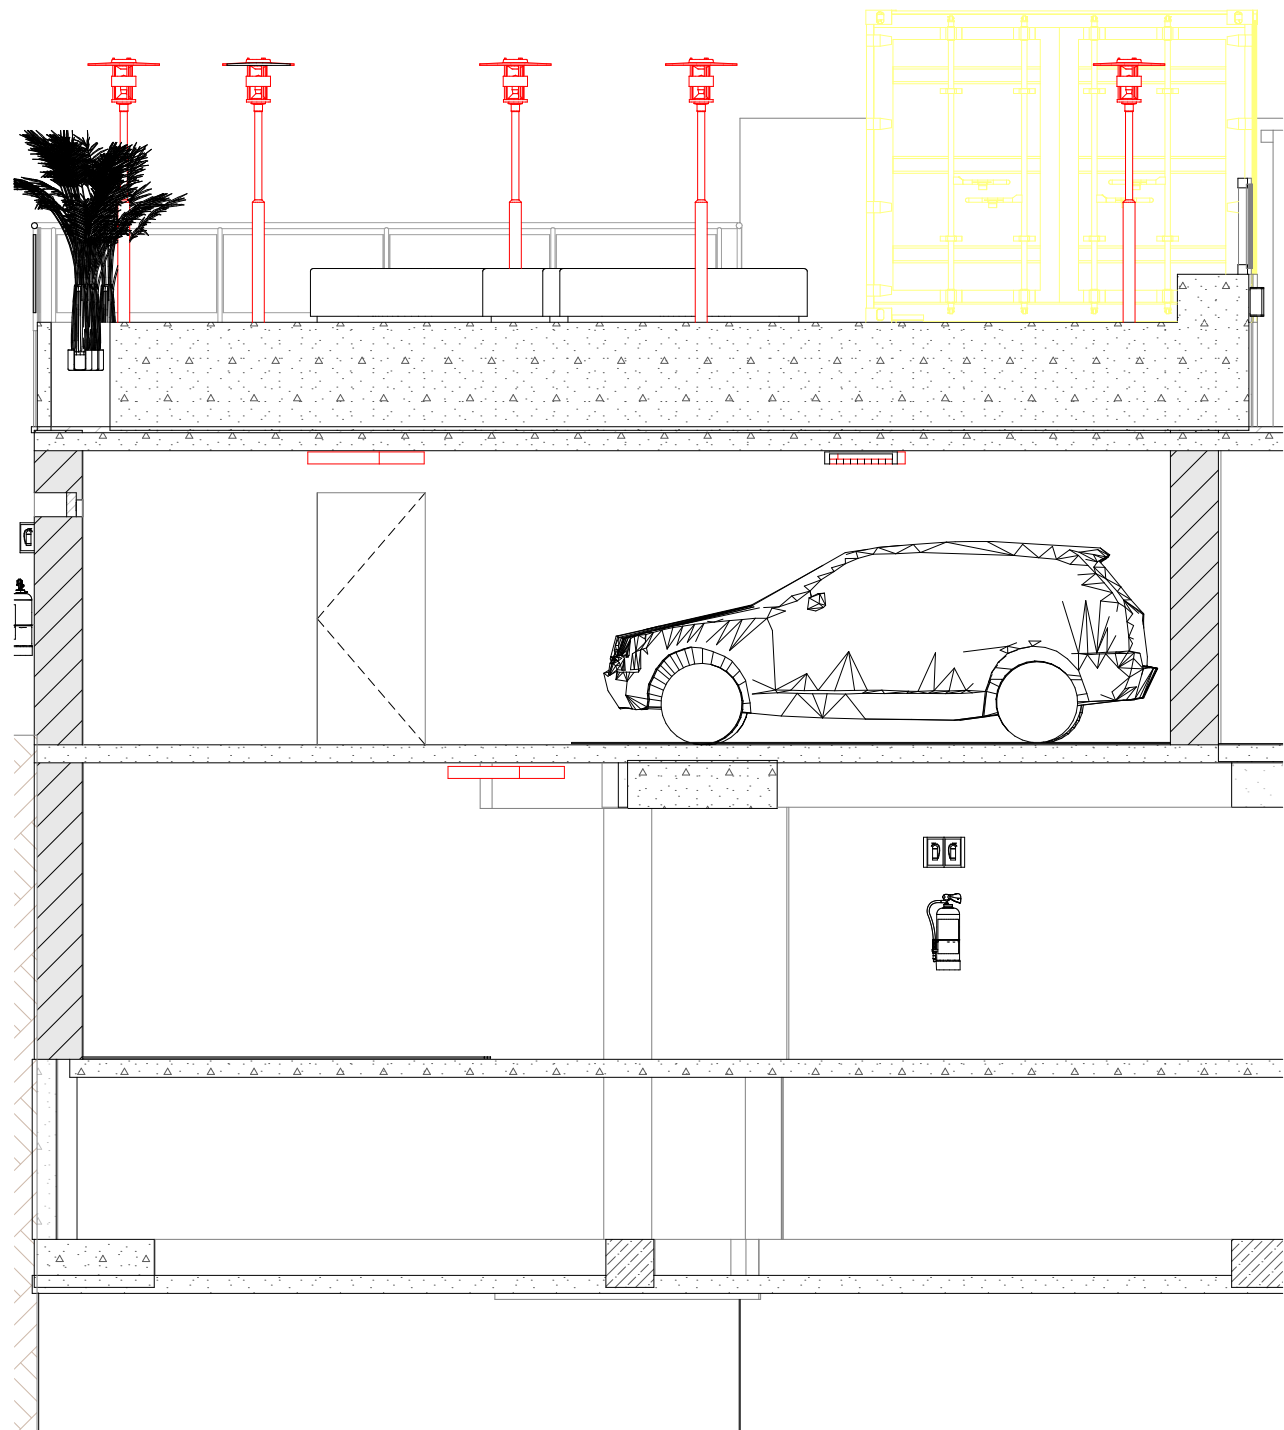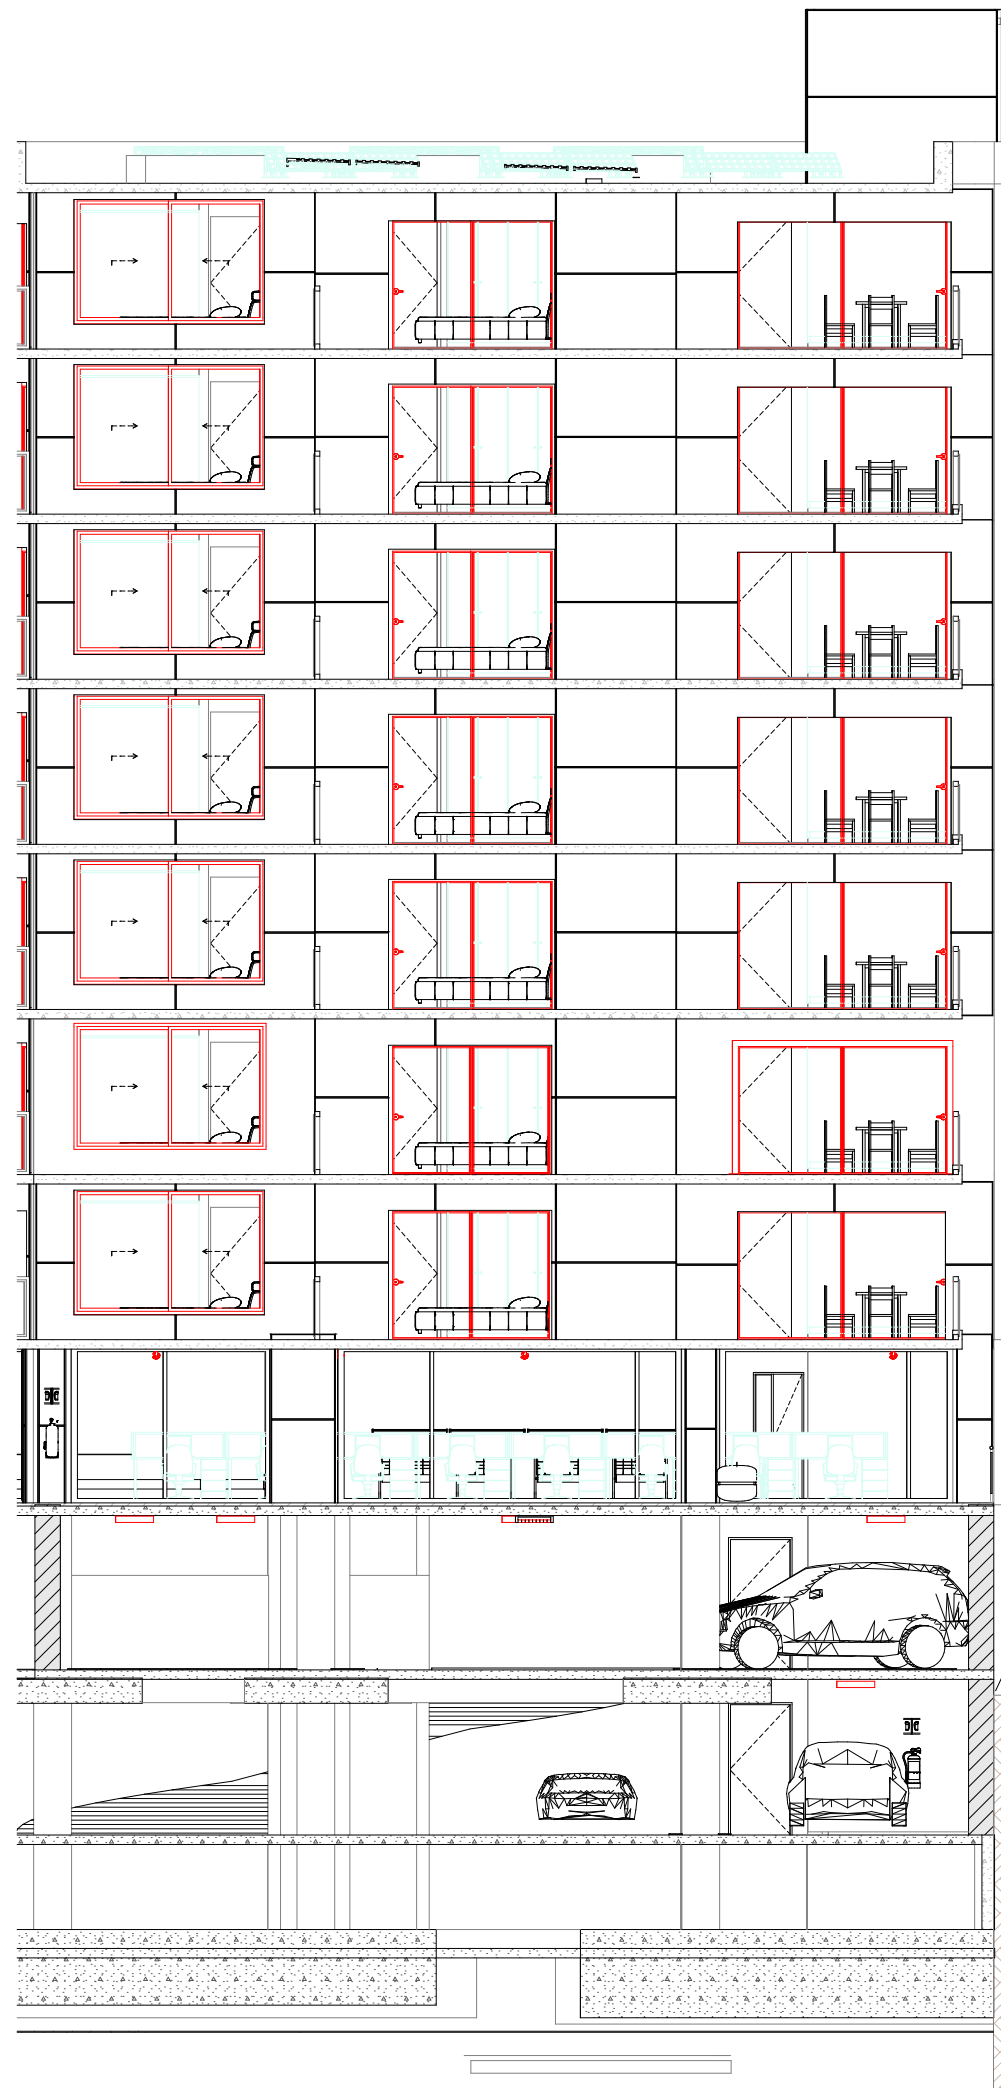
1:96,33

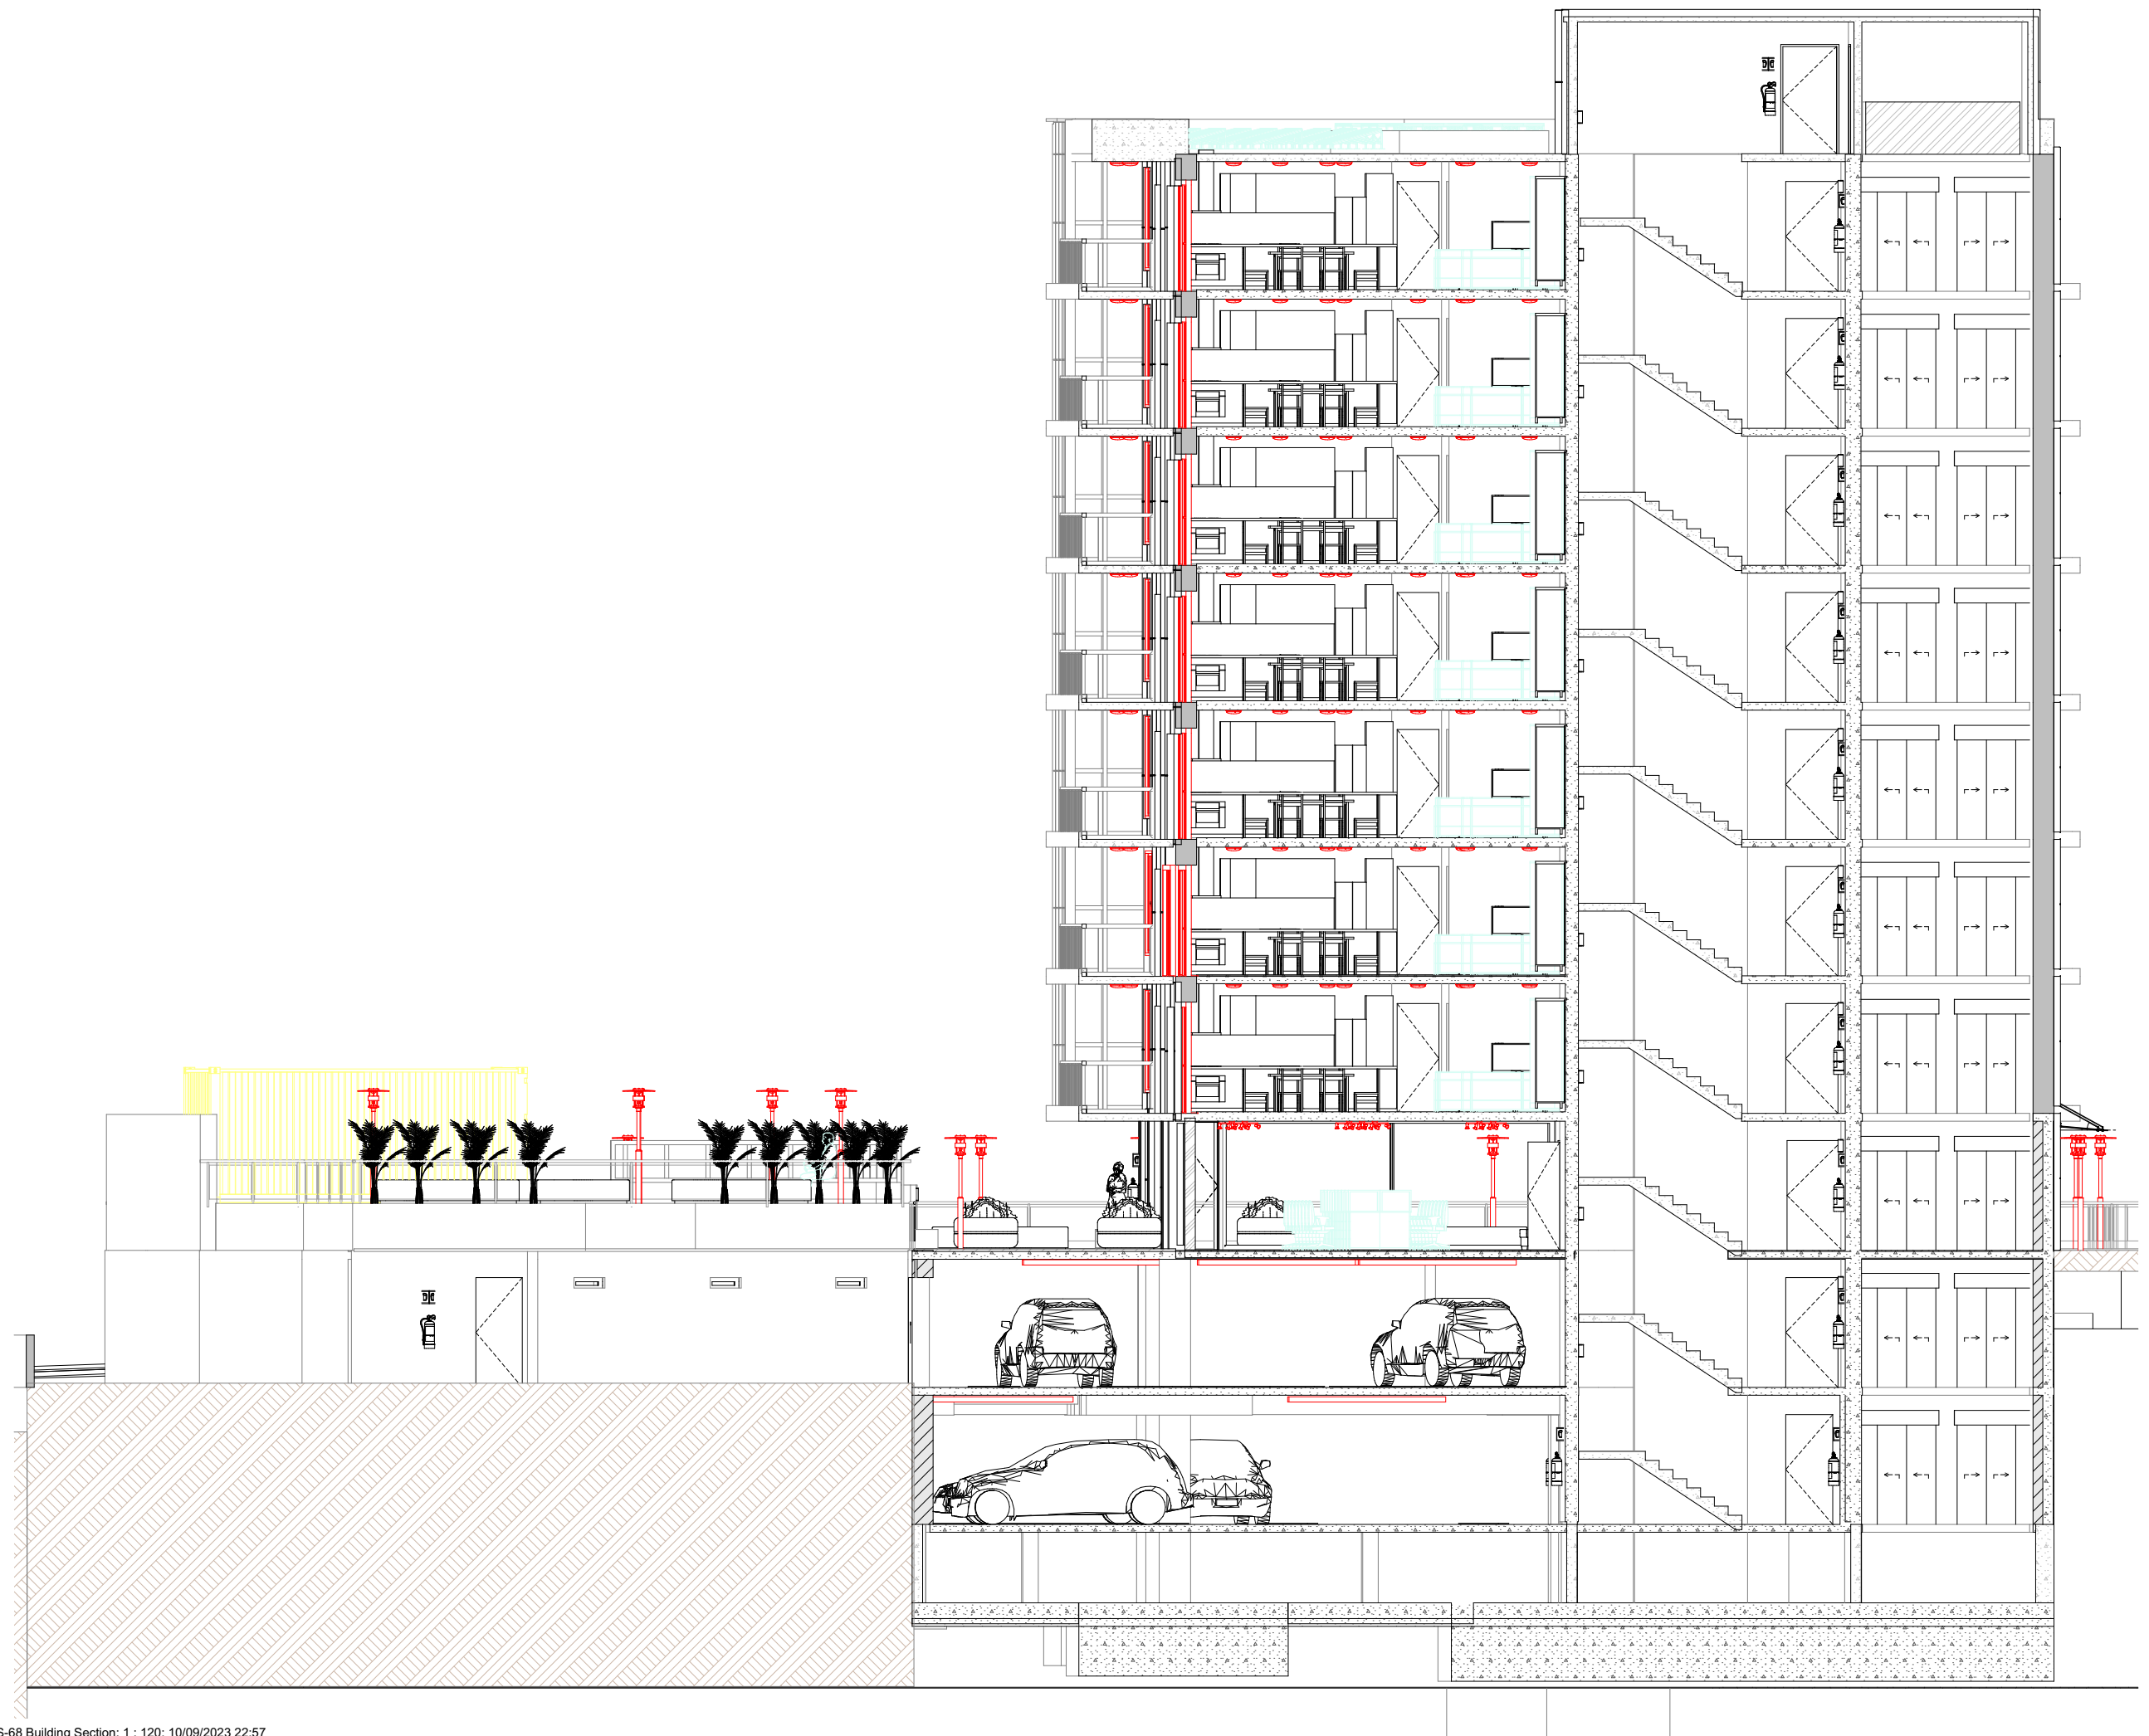


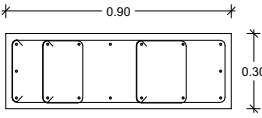
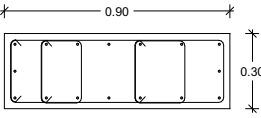
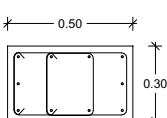
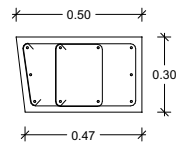
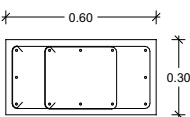
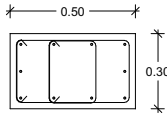
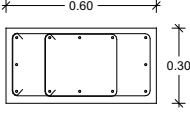
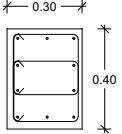
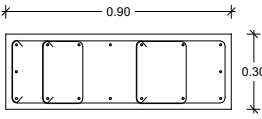
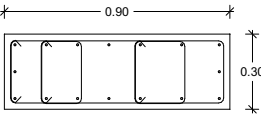
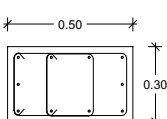
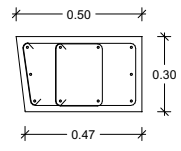
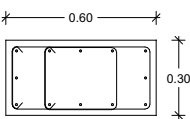
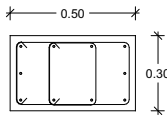
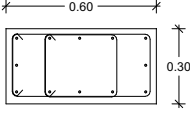
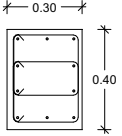
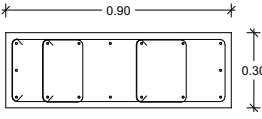
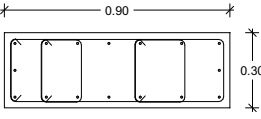
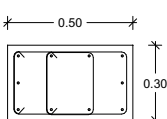
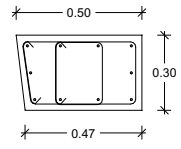
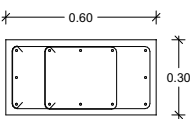
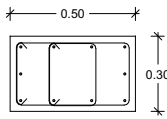
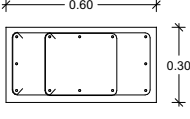
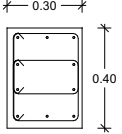
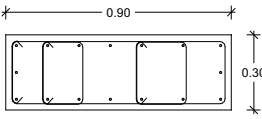
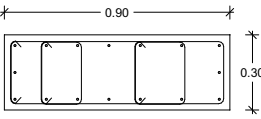
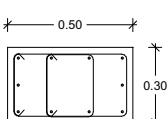
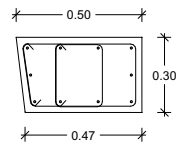
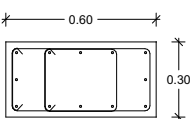
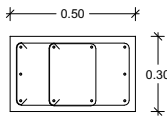
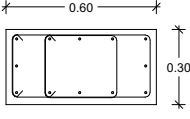
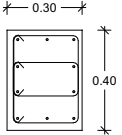
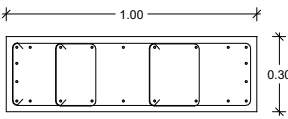
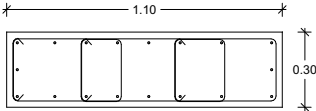
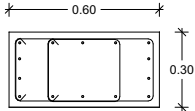
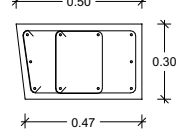
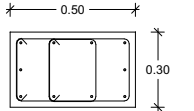
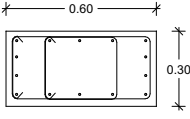
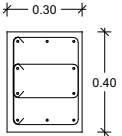
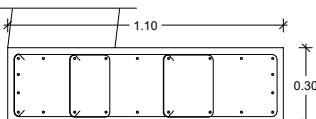
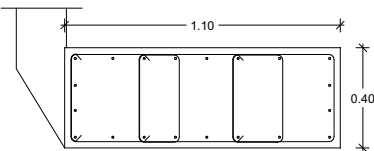
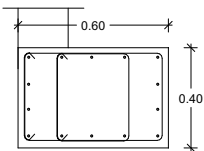
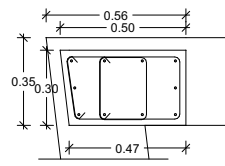
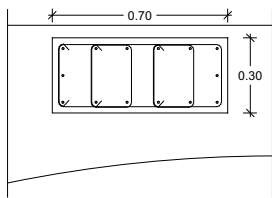
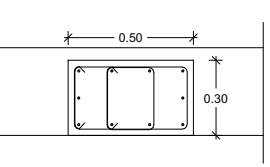
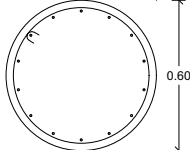
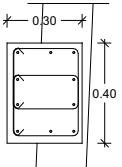
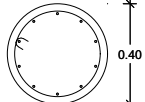
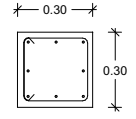










	P01	P02	P03	P04	P05	P06	P07	P08	P09	P10
Cobertura										
Piso 7	ct. Ø8/0.125 6016x10016	ct. Ø8/0.125 6016x10016	ct. Ø8/0.125 6016x4012	ct. Ø8/0.125 6016x4012	ct. Ø8/0.125 6016x6012	ct. Ø8/0.125 6016x4012	ct. Ø8/0.125 6016x6012	ct. Ø8/0.125 6016x4012		
Piso 6										
Piso 5	ct. Ø8/0.125 16016	ct. Ø8/0.125 16016	ct. Ø8/0.125 6016x4012	ct. Ø8/0.125 10016	ct. Ø8/0.125 12016	ct. Ø8/0.125 6016x4012	ct. Ø8/0.125 6016x6012	ct. Ø8/0.125 6016x4012		
Piso 4										
Piso 3	ct. Ø8/0.125 16020	ct. Ø8/0.125 16020	ct. Ø8/0.125 10016	ct. Ø8/0.125 10020	ct. Ø8/0.125 12020	ct. Ø8/0.125 10016	ct. Ø8/0.125 6020x6016	ct. Ø8/0.125 6016x4012		
Piso 2										
Piso 1	ct. Ø8/0.125 8025x14020	ct. Ø8/0.125 18025	ct. Ø8/0.125 8025x6020	ct. Ø8/0.125 10025	ct. Ø8/0.125 14025	ct. Ø8/0.125 10020	ct. Ø8/0.125 14025	ct. Ø8/0.125 6025x4020		
Piso 0										
Piso -1	ct. Ø8/0.125 8025x14020	ct. Ø8/0.125 20025	ct. Ø8/0.125 8025x6020	ct. Ø8/0.125 10025	ct. Ø8/0.125 14025	ct. Ø8/0.125 10020	ct. Ø8/0.125 14025	ct. Ø8/0.125 6025x4020	ct. Ø8/0.125 12012	ct. Ø8/0.125 12012
Fundação										
	ct. Ø8/0.125	ct. Ø8/0.125	ct. Ø8/0.125	ct. Ø8/0.125	ct. Ø8/0.125	ct. Ø8/0.125	ct. Ø8/0.125	ct. Ø8/0.125	ct. Ø8/0.125	ct. Ø8/0.125

magnólia

11